


ABBREVIATIONS

A/B	ALUMINUM BRASS	AK	ALUMINUM KITCHEN
A/C	AIR CONDITIONER	AK	ALUMINUM KITCHEN
A/E	ARCHITECT/ENGINEER	AK	ALUMINUM KITCHEN
A/F	ARCHITECT/FLOOR	AK	ALUMINUM KITCHEN
A/G	ARCHITECT/GRADE	AK	ALUMINUM KITCHEN
A/H	ARCHITECT/HOUSE	AK	ALUMINUM KITCHEN
A/I	ARCHITECT/INTERIOR	AK	ALUMINUM KITCHEN
A/J	ARCHITECT/JOB	AK	ALUMINUM KITCHEN
A/K	ARCHITECT/KITCHEN	AK	ALUMINUM KITCHEN
A/L	ARCHITECT/LANDSCAPE	AK	ALUMINUM KITCHEN
A/M	ARCHITECT/MATERIAL	AK	ALUMINUM KITCHEN
A/N	ARCHITECT/NEEDS	AK	ALUMINUM KITCHEN
A/O	ARCHITECT/OFFICE	AK	ALUMINUM KITCHEN
A/P	ARCHITECT/PLAN	AK	ALUMINUM KITCHEN
A/Q	ARCHITECT/QUALITY	AK	ALUMINUM KITCHEN
A/R	ARCHITECT/RANGE	AK	ALUMINUM KITCHEN
A/S	ARCHITECT/SITE	AK	ALUMINUM KITCHEN
A/T	ARCHITECT/TYPE	AK	ALUMINUM KITCHEN
A/U	ARCHITECT/UNIT	AK	ALUMINUM KITCHEN
A/V	ARCHITECT/VALUE	AK	ALUMINUM KITCHEN
A/W	ARCHITECT/WALL	AK	ALUMINUM KITCHEN
A/X	ARCHITECT/WORK	AK	ALUMINUM KITCHEN
A/Y	ARCHITECT/YEAR	AK	ALUMINUM KITCHEN
A/Z	ARCHITECT/ZONE	AK	ALUMINUM KITCHEN
B	BLOCK	AK	ALUMINUM KITCHEN
B/A	BLOCK/ARCHITECT	AK	ALUMINUM KITCHEN
B/B	BLOCK/BLOCK	AK	ALUMINUM KITCHEN
B/C	BLOCK/CONCRETE	AK	ALUMINUM KITCHEN
B/D	BLOCK/DOOR	AK	ALUMINUM KITCHEN
B/E	BLOCK/ELEVATION	AK	ALUMINUM KITCHEN
B/F	BLOCK/FLOOR	AK	ALUMINUM KITCHEN
B/G	BLOCK/GRADE	AK	ALUMINUM KITCHEN
B/H	BLOCK/HOUSE	AK	ALUMINUM KITCHEN
B/I	BLOCK/INTERIOR	AK	ALUMINUM KITCHEN
B/J	BLOCK/JOB	AK	ALUMINUM KITCHEN
B/K	BLOCK/KITCHEN	AK	ALUMINUM KITCHEN
B/L	BLOCK/LANDSCAPE	AK	ALUMINUM KITCHEN
B/M	BLOCK/MATERIAL	AK	ALUMINUM KITCHEN
B/N	BLOCK/NEEDS	AK	ALUMINUM KITCHEN
B/O	BLOCK/OFFICE	AK	ALUMINUM KITCHEN
B/P	BLOCK/PLAN	AK	ALUMINUM KITCHEN
B/Q	BLOCK/QUALITY	AK	ALUMINUM KITCHEN
B/R	BLOCK/RANGE	AK	ALUMINUM KITCHEN
B/S	BLOCK/SITE	AK	ALUMINUM KITCHEN
B/T	BLOCK/TYPE	AK	ALUMINUM KITCHEN
B/U	BLOCK/UNIT	AK	ALUMINUM KITCHEN
B/V	BLOCK/VALUE	AK	ALUMINUM KITCHEN
B/W	BLOCK/WALL	AK	ALUMINUM KITCHEN
B/X	BLOCK/WORK	AK	ALUMINUM KITCHEN
B/Y	BLOCK/YEAR	AK	ALUMINUM KITCHEN
B/Z	BLOCK/ZONE	AK	ALUMINUM KITCHEN
C	CASE	AK	ALUMINUM KITCHEN
C/A	CASE/ARCHITECT	AK	ALUMINUM KITCHEN
C/B	CASE/BLOCK	AK	ALUMINUM KITCHEN
C/C	CASE/CONCRETE	AK	ALUMINUM KITCHEN
C/D	CASE/DOOR	AK	ALUMINUM KITCHEN
C/E	CASE/ELEVATION	AK	ALUMINUM KITCHEN
C/F	CASE/FLOOR	AK	ALUMINUM KITCHEN
C/G	CASE/GRADE	AK	ALUMINUM KITCHEN
C/H	CASE/HOUSE	AK	ALUMINUM KITCHEN
C/I	CASE/INTERIOR	AK	ALUMINUM KITCHEN
C/J	CASE/JOB	AK	ALUMINUM KITCHEN
C/K	CASE/KITCHEN	AK	ALUMINUM KITCHEN
C/L	CASE/LANDSCAPE	AK	ALUMINUM KITCHEN
C/M	CASE/MATERIAL	AK	ALUMINUM KITCHEN
C/N	CASE/NEEDS	AK	ALUMINUM KITCHEN
C/O	CASE/OFFICE	AK	ALUMINUM KITCHEN
C/P	CASE/PLAN	AK	ALUMINUM KITCHEN
C/Q	CASE/QUALITY	AK	ALUMINUM KITCHEN
C/R	CASE/RANGE	AK	ALUMINUM KITCHEN
C/S	CASE/SITE	AK	ALUMINUM KITCHEN
C/T	CASE/TYPE	AK	ALUMINUM KITCHEN
C/U	CASE/UNIT	AK	ALUMINUM KITCHEN
C/V	CASE/VALUE	AK	ALUMINUM KITCHEN
C/W	CASE/WALL	AK	ALUMINUM KITCHEN
C/X	CASE/WORK	AK	ALUMINUM KITCHEN
C/Y	CASE/YEAR	AK	ALUMINUM KITCHEN
C/Z	CASE/ZONE	AK	ALUMINUM KITCHEN
D	DOOR	AK	ALUMINUM KITCHEN
D/A	DOOR/ARCHITECT	AK	ALUMINUM KITCHEN
D/B	DOOR/BLOCK	AK	ALUMINUM KITCHEN
D/C	DOOR/CONCRETE	AK	ALUMINUM KITCHEN
D/D	DOOR/DOOR	AK	ALUMINUM KITCHEN
D/E	DOOR/ELEVATION	AK	ALUMINUM KITCHEN
D/F	DOOR/FLOOR	AK	ALUMINUM KITCHEN
D/G	DOOR/GRADE	AK	ALUMINUM KITCHEN
D/H	DOOR/HOUSE	AK	ALUMINUM KITCHEN
D/I	DOOR/INTERIOR	AK	ALUMINUM KITCHEN
D/J	DOOR/JOB	AK	ALUMINUM KITCHEN
D/K	DOOR/KITCHEN	AK	ALUMINUM KITCHEN
D/L	DOOR/LANDSCAPE	AK	ALUMINUM KITCHEN
D/M	DOOR/MATERIAL	AK	ALUMINUM KITCHEN
D/N	DOOR/NEEDS	AK	ALUMINUM KITCHEN
D/O	DOOR/OFFICE	AK	ALUMINUM KITCHEN
D/P	DOOR/PLAN	AK	ALUMINUM KITCHEN
D/Q	DOOR/QUALITY	AK	ALUMINUM KITCHEN
D/R	DOOR/RANGE	AK	ALUMINUM KITCHEN
D/S	DOOR/SITE	AK	ALUMINUM KITCHEN
D/T	DOOR/TYPE	AK	ALUMINUM KITCHEN
D/U	DOOR/UNIT	AK	ALUMINUM KITCHEN
D/V	DOOR/VALUE	AK	ALUMINUM KITCHEN
D/W	DOOR/WALL	AK	ALUMINUM KITCHEN
D/X	DOOR/WORK	AK	ALUMINUM KITCHEN
D/Y	DOOR/YEAR	AK	ALUMINUM KITCHEN
D/Z	DOOR/ZONE	AK	ALUMINUM KITCHEN
E	ELEVATION	AK	ALUMINUM KITCHEN
E/A	ELEVATION/ARCHITECT	AK	ALUMINUM KITCHEN
E/B	ELEVATION/BLOCK	AK	ALUMINUM KITCHEN
E/C	ELEVATION/CONCRETE	AK	ALUMINUM KITCHEN
E/D	ELEVATION/DOOR	AK	ALUMINUM KITCHEN
E/E	ELEVATION/ELEVATION	AK	ALUMINUM KITCHEN
E/F	ELEVATION/FLOOR	AK	ALUMINUM KITCHEN
E/G	ELEVATION/GRADE	AK	ALUMINUM KITCHEN
E/H	ELEVATION/HOUSE	AK	ALUMINUM KITCHEN
E/I	ELEVATION/INTERIOR	AK	ALUMINUM KITCHEN
E/J	ELEVATION/JOB	AK	ALUMINUM KITCHEN
E/K	ELEVATION/KITCHEN	AK	ALUMINUM KITCHEN
E/L	ELEVATION/LANDSCAPE	AK	ALUMINUM KITCHEN
E/M	ELEVATION/MATERIAL	AK	ALUMINUM KITCHEN
E/N	ELEVATION/NEEDS	AK	ALUMINUM KITCHEN
E/O	ELEVATION/OFFICE	AK	ALUMINUM KITCHEN
E/P	ELEVATION/PLAN	AK	ALUMINUM KITCHEN
E/Q	ELEVATION/QUALITY	AK	ALUMINUM KITCHEN
E/R	ELEVATION/RANGE	AK	ALUMINUM KITCHEN
E/S	ELEVATION/SITE	AK	ALUMINUM KITCHEN
E/T	ELEVATION/TYPE	AK	ALUMINUM KITCHEN
E/U	ELEVATION/UNIT	AK	ALUMINUM KITCHEN
E/V	ELEVATION/VALUE	AK	ALUMINUM KITCHEN
E/W	ELEVATION/WALL	AK	ALUMINUM KITCHEN
E/X	ELEVATION/WORK	AK	ALUMINUM KITCHEN
E/Y	ELEVATION/YEAR	AK	ALUMINUM KITCHEN
E/Z	ELEVATION/ZONE	AK	ALUMINUM KITCHEN
F	FLOOR	AK	ALUMINUM KITCHEN
F/A	FLOOR/ARCHITECT	AK	ALUMINUM KITCHEN
F/B	FLOOR/BLOCK	AK	ALUMINUM KITCHEN
F/C	FLOOR/CONCRETE	AK	ALUMINUM KITCHEN
F/D	FLOOR/DOOR	AK	ALUMINUM KITCHEN
F/E	FLOOR/ELEVATION	AK	ALUMINUM KITCHEN
F/F	FLOOR/FLOOR	AK	ALUMINUM KITCHEN
F/G	FLOOR/GRADE	AK	ALUMINUM KITCHEN
F/H	FLOOR/HOUSE	AK	ALUMINUM KITCHEN
F/I	FLOOR/INTERIOR	AK	ALUMINUM KITCHEN
F/J	FLOOR/JOB	AK	ALUMINUM KITCHEN
F/K	FLOOR/KITCHEN	AK	ALUMINUM KITCHEN
F/L	FLOOR/LANDSCAPE	AK	ALUMINUM KITCHEN
F/M	FLOOR/MATERIAL	AK	ALUMINUM KITCHEN
F/N	FLOOR/NEEDS	AK	ALUMINUM KITCHEN
F/O	FLOOR/OFFICE	AK	ALUMINUM KITCHEN
F/P	FLOOR/PLAN	AK	ALUMINUM KITCHEN
F/Q	FLOOR/QUALITY	AK	ALUMINUM KITCHEN
F/R	FLOOR/RANGE	AK	ALUMINUM KITCHEN
F/S	FLOOR/SITE	AK	ALUMINUM KITCHEN
F/T	FLOOR/TYPE	AK	ALUMINUM KITCHEN
F/U	FLOOR/UNIT	AK	ALUMINUM KITCHEN
F/V	FLOOR/VALUE	AK	ALUMINUM KITCHEN
F/W	FLOOR/WALL	AK	ALUMINUM KITCHEN
F/X	FLOOR/WORK	AK	ALUMINUM KITCHEN
F/Y	FLOOR/YEAR	AK	ALUMINUM KITCHEN
F/Z	FLOOR/ZONE	AK	ALUMINUM KITCHEN
G	GAUGE	AK	ALUMINUM KITCHEN
G/A	GAUGE/ARCHITECT	AK	ALUMINUM KITCHEN
G/B	GAUGE/BLOCK	AK	ALUMINUM KITCHEN
G/C	GAUGE/CONCRETE	AK	ALUMINUM KITCHEN
G/D	GAUGE/DOOR	AK	ALUMINUM KITCHEN
G/E	GAUGE/ELEVATION	AK	ALUMINUM KITCHEN
G/F	GAUGE/FLOOR	AK	ALUMINUM KITCHEN
G/G	GAUGE/GRADE	AK	ALUMINUM KITCHEN
G/H	GAUGE/HOUSE	AK	ALUMINUM KITCHEN
G/I	GAUGE/INTERIOR	AK	ALUMINUM KITCHEN
G/J	GAUGE/JOB	AK	ALUMINUM KITCHEN
G/K	GAUGE/KITCHEN	AK	ALUMINUM KITCHEN
G/L	GAUGE/LANDSCAPE	AK	ALUMINUM KITCHEN
G/M	GAUGE/MATERIAL	AK	ALUMINUM KITCHEN
G/N	GAUGE/NEEDS	AK	ALUMINUM KITCHEN
G/O	GAUGE/OFFICE	AK	ALUMINUM KITCHEN
G/P	GAUGE/PLAN	AK	ALUMINUM KITCHEN
G/Q	GAUGE/QUALITY	AK	ALUMINUM KITCHEN
G/R	GAUGE/RANGE	AK	ALUMINUM KITCHEN
G/S	GAUGE/SITE	AK	ALUMINUM KITCHEN
G/T	GAUGE/TYPE	AK	ALUMINUM KITCHEN
G/U	GAUGE/UNIT	AK	ALUMINUM KITCHEN
G/V	GAUGE/VALUE	AK	ALUMINUM KITCHEN
G/W	GAUGE/WALL	AK	ALUMINUM KITCHEN
G/X	GAUGE/WORK	AK	ALUMINUM KITCHEN
G/Y	GAUGE/YEAR	AK	ALUMINUM KITCHEN
G/Z	GAUGE/ZONE	AK	ALUMINUM KITCHEN
H	HOLLOW CORE	AK	ALUMINUM KITCHEN
H/A	HOLLOW CORE/ARCHITECT	AK	ALUMINUM KITCHEN
H/B	HOLLOW CORE/BLOCK	AK	ALUMINUM KITCHEN
H/C	HOLLOW CORE/CONCRETE	AK	ALUMINUM KITCHEN
H/D	HOLLOW CORE/DOOR	AK	ALUMINUM KITCHEN
H/E	HOLLOW CORE/ELEVATION	AK	ALUMINUM KITCHEN
H/F	HOLLOW CORE/FLOOR	AK	ALUMINUM KITCHEN
H/G	HOLLOW CORE/GRADE	AK	ALUMINUM KITCHEN
H/H	HOLLOW CORE/HOUSE	AK	ALUMINUM KITCHEN
H/I	HOLLOW CORE/INTERIOR	AK	ALUMINUM KITCHEN
H/J	HOLLOW CORE/JOB	AK	ALUMINUM KITCHEN
H/K	HOLLOW CORE/KITCHEN	AK	ALUMINUM KITCHEN
H/L	HOLLOW CORE/LANDSCAPE	AK	ALUMINUM KITCHEN
H/M	HOLLOW CORE/MATERIAL	AK	ALUMINUM KITCHEN
H/N	HOLLOW CORE/NEEDS	AK	ALUMINUM KITCHEN
H/O	HOLLOW CORE/OFFICE	AK	ALUMINUM KITCHEN
H/P	HOLLOW CORE/PLAN	AK	ALUMINUM KITCHEN
H/Q	HOLLOW CORE/QUALITY	AK	ALUMINUM KITCHEN
H/R	HOLLOW CORE/RANGE	AK	ALUMINUM KITCHEN
H/S	HOLLOW CORE/SITE	AK	ALUMINUM KITCHEN
H/T	HOLLOW CORE/TYPE	AK	ALUMINUM KITCHEN
H/U	HOLLOW CORE/UNIT	AK	ALUMINUM KITCHEN
H/V	HOLLOW CORE/VALUE	AK	ALUMINUM KITCHEN
H/W	HOLLOW CORE/WALL	AK	ALUMINUM KITCHEN
H/X	HOLLOW CORE/WORK	AK	ALUMINUM KITCHEN
H/Y	HOLLOW CORE/YEAR	AK	ALUMINUM KITCHEN
H/Z	HOLLOW CORE/ZONE	AK	ALUMINUM KITCHEN
I	INSIDE DIAMETER	AK	ALUMINUM KITCHEN
I/A	INSIDE DIAMETER/ARCHITECT	AK	ALUMINUM KITCHEN
I/B	INSIDE DIAMETER/BLOCK	AK	ALUMINUM KITCHEN
I/C	INSIDE DIAMETER/CONCRETE	AK	ALUMINUM KITCHEN
I/D	INSIDE DIAMETER/DOOR	AK	ALUMINUM KITCHEN
I/E	INSIDE DIAMETER/ELEVATION	AK	ALUMINUM KITCHEN
I/F	INSIDE DIAMETER/FLOOR	AK	ALUMINUM KITCHEN
I/G	INSIDE DIAMETER/GRADE	AK	ALUMINUM KITCHEN
I/H	INSIDE DIAMETER/HOUSE	AK	ALUMINUM KITCHEN
I/I	INSIDE DIAMETER/INTERIOR	AK	ALUMINUM KITCHEN
I/J	INSIDE DIAMETER/JOB	AK	ALUMINUM KITCHEN
I/K	INSIDE DIAMETER/KITCHEN	AK	ALUMINUM KITCHEN
I/L	INSIDE DIAMETER/LANDSCAPE	AK	ALUMINUM KITCHEN
I/M	INSIDE DIAMETER/MATERIAL	AK	ALUMINUM KITCHEN
I/N	INSIDE DIAMETER/NEEDS	AK	ALUMINUM KITCHEN
I/O	INSIDE DIAMETER/OFFICE	AK	ALUMINUM KITCHEN
I/P	INSIDE DIAMETER/PLAN	AK	ALUMINUM KITCHEN
I/Q	INSIDE DIAMETER/QUALITY	AK	ALUMINUM KITCHEN
I/R	INSIDE DIAMETER/RANGE	AK	ALUMINUM KITCHEN
I/S	INSIDE DIAMETER/SITE	AK	ALUMINUM KITCHEN
I/T	INSIDE DIAMETER/TYPE	AK	ALUMINUM KITCHEN
I/U	INSIDE DIAMETER/UNIT	AK	ALUMINUM KITCHEN
I/V	INSIDE DIAMETER/VALUE	AK	ALUMINUM KITCHEN
I/W	INSIDE DIAMETER/WALL	AK	ALUMINUM KITCHEN
I/X	INSIDE DIAMETER/WORK	AK	ALUMINUM KITCHEN
I/Y	INSIDE DIAMETER/YEAR	AK	ALUMINUM KITCHEN
I/Z	INSIDE DIAMETER/ZONE	AK	ALUMINUM KITCHEN
J	JOB	AK	ALUMINUM KITCHEN
J/A	JOB/ARCHITECT	AK	ALUMINUM KITCHEN
J/B	JOB/BLOCK	AK	ALUMINUM KITCHEN
J/C	JOB/CONCRETE	AK	ALUMINUM KITCHEN
J/D	JOB/DOOR	AK	ALUMINUM KITCHEN
J/E	JOB/ELEVATION	AK	ALUMINUM KITCHEN
J/F	JOB/FLOOR	AK	ALUMINUM KITCHEN
J/G	JOB/GRADE	AK	ALUMINUM KITCHEN
J/H	JOB/HOUSE	AK	ALUMINUM KITCHEN
J/I	JOB/INTERIOR	AK	ALUMINUM KITCHEN
J/J	JOB/JOB	AK	ALUMINUM KITCHEN
J/K	JOB/KITCHEN	AK	ALUMINUM KITCHEN
J/L	JOB/LANDSCAPE	AK	ALUMINUM KITCHEN
J/M	JOB/MATERIAL	AK	ALUMINUM KITCHEN
J/N	JOB/NEEDS	AK	ALUMINUM KITCHEN
J/O	JOB/OFFICE	AK	ALUMINUM KITCHEN
J/P	JOB/PLAN	AK	ALUMINUM KITCHEN
J/Q	JOB/QUALITY	AK	ALUMINUM KITCHEN
J/R	JOB/RANGE	AK	ALUMINUM KITCHEN
J/S	JOB/SITE	AK	ALUMINUM KITCHEN
J/T	JOB/TYPE	AK	ALUMINUM KITCHEN
J/U	JOB/UNIT	AK	ALUMINUM KITCHEN
J/V	JOB/VALUE	AK	ALUMINUM KITCHEN
J/W	JOB/WALL	AK	ALUMINUM KITCHEN
J/X	JOB/WORK	AK	ALUMINUM KITCHEN
J/Y	JOB/YEAR	AK	ALUMINUM KITCHEN
J/Z	JOB/ZONE	AK	ALUMINUM KITCHEN
K	KITCHEN	AK	ALUMINUM KITCHEN
K/A	KITCHEN/ARCHITECT	AK	ALUMINUM KITCHEN
K/B	KITCHEN/BLOCK	AK	ALUMINUM KITCHEN
K/C	KITCHEN/CONCRETE	AK	ALUMINUM KITCHEN
K/D	KITCHEN/DOOR	AK	ALUMINUM KITCHEN
K/E	KITCHEN/ELEVATION	AK	ALUMINUM KITCHEN
K/F	KITCHEN/FLOOR	AK	ALUMINUM KITCHEN
K/G	KITCHEN/GRADE	AK	ALUMINUM KITCHEN
K/H	KITCHEN/HOUSE	AK	ALUMINUM KITCHEN
K/I	KITCHEN/INTERIOR	AK	ALUMINUM KITCHEN
K/J	KITCHEN/JOB	AK	ALUMINUM KITCHEN
K/K	KITCHEN/KITCHEN	AK	ALUMINUM KITCHEN
K/L	KITCHEN/LANDSCAPE	AK	ALUMINUM KITCHEN
K/M	KITCHEN/MATERIAL	AK	ALUMINUM KITCHEN
K/N	KITCHEN/NEEDS	AK	ALUMINUM KITCHEN
K/O	KITCHEN/OFFICE	AK	ALUMINUM KITCHEN
K/P	KITCHEN/PLAN	AK	ALUMINUM KITCHEN
K/Q	KITCHEN/QUALITY	AK	ALUMINUM KITCHEN
K/R	KITCHEN/RANGE	AK	ALUMINUM KITCHEN
K/S	KITCHEN/SITE	AK	ALUMINUM KITCHEN
K/T	KITCHEN/TYPE	AK	ALUMINUM KITCHEN
K/U	KITCHEN/UNIT	AK	ALUMINUM KITCHEN
K/V	KITCHEN/VALUE	AK	ALUMINUM KITCHEN
K/W	KITCHEN/WALL	AK	ALUMINUM KITCHEN
K/X	KITCHEN/WORK	AK	ALUMINUM KITCHEN
K/Y	KITCHEN/YEAR	AK	ALUMINUM KITCHEN
K/Z	KITCHEN/ZONE	AK	ALUMINUM KITCHEN
L	LANDSCAPE	AK	ALUMINUM KITCHEN
L/A	LANDSCAPE/ARCHITECT	AK	ALUMINUM KITCHEN
L/B	LANDSCAPE/BLOCK	AK	ALUMINUM KITCHEN
L/C	LANDSCAPE/CONCRETE	AK	ALUMINUM KITCHEN
L/D	LANDSCAPE/DOOR	AK	ALUMINUM KITCHEN
L/E	LANDSCAPE/ELEVATION	AK	ALUMINUM KITCHEN
L/F	LANDSCAPE/FLOOR	AK	ALUMINUM KITCHEN
L/G	LANDSCAPE/GRADE	AK	ALUMINUM KITCHEN
L/H	LANDSCAPE/HOUSE	AK	ALUMINUM KITCHEN
L/I	LANDSCAPE/INTERIOR	AK	ALUMINUM KITCHEN
L/J	LANDSCAPE/JOB	AK	ALUMINUM KITCHEN
L/K	LANDSCAPE/KITCHEN	AK	ALUMINUM KITCHEN
L/L	LANDSCAPE/LANDSCAPE	AK	ALUMINUM KITCHEN
L/M	LANDSCAPE/MATERIAL	AK	ALUMINUM KITCHEN
L/N	LANDSCAPE/NEEDS	AK	ALUMINUM KITCHEN
L/O	LANDSCAPE/OFFICE	AK	ALUMINUM KITCHEN
L/P	LANDSCAPE/PLAN	AK	ALUMINUM KITCHEN
L/Q	LANDSCAPE/QUALITY	AK	ALUMINUM KITCHEN
L/R	LANDSCAPE/RANGE	AK	ALUMINUM KITCHEN
L/S	LANDSCAPE/SITE	AK	ALUMINUM KITCHEN
L/T	LANDSCAPE/TYPE	AK	ALUMINUM KITCHEN
L/U	LANDSCAPE/UNIT	AK	ALUMINUM KITCHEN
L/V	LANDSCAPE/VALUE	AK	ALUMINUM KITCHEN
L/W	LANDSCAPE/WALL	AK	ALUMINUM KITCHEN
L/X	LANDSCAPE/WORK	AK	ALUMINUM KITCHEN
L/Y	LANDSCAPE/YEAR	AK	ALUMINUM KITCHEN
L/Z	LANDSCAPE/ZONE	AK	ALUMINUM KITCHEN
M	MATERIAL	AK	ALUMINUM KITCHEN
M/A	MATERIAL/ARCHITECT	AK	ALUMINUM KITCHEN
M/B	MATERIAL/BLOCK	AK	ALUMINUM KITCHEN
M/C	MATERIAL/CONCRETE	AK	ALUMINUM KITCHEN
M/D	MATERIAL/DOOR	AK	ALUMINUM KITCHEN
M/E	MATERIAL/ELEVATION	AK	ALUMINUM KITCHEN
M/F	MATERIAL/FLOOR	AK	ALUMINUM KITCHEN
M/G	MATERIAL/GRADE	AK	

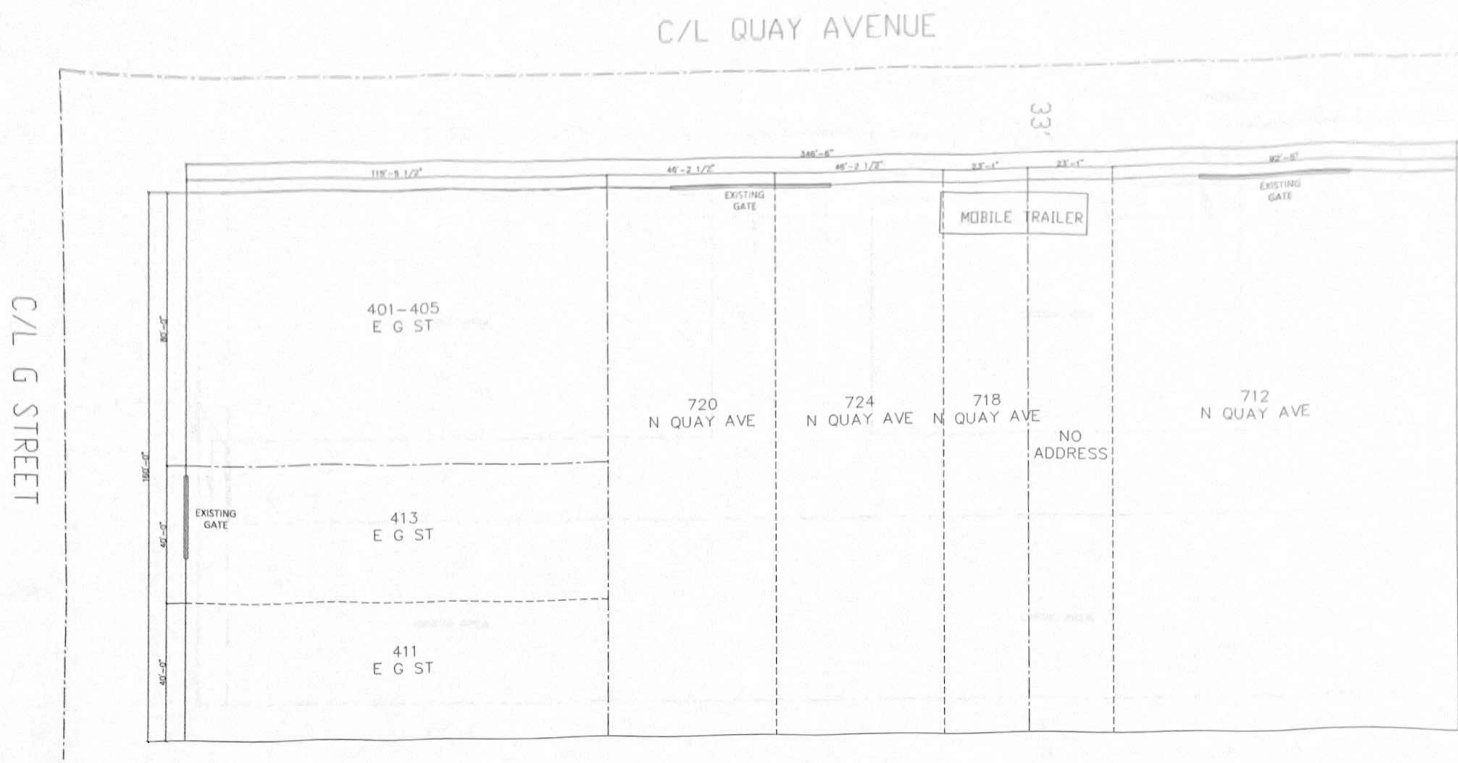


712 QUAY AVE
WASHINGTON, DC
90764

REV	DATE	DESCRIPTION

PROPERTY FOR APPROVED
COPY MUST BE
PROVIDED TO THE
OWNER

SHEET TITLE
SITE PLAN

NO. 3/16" = 1'-0"
SHEET NUMBER

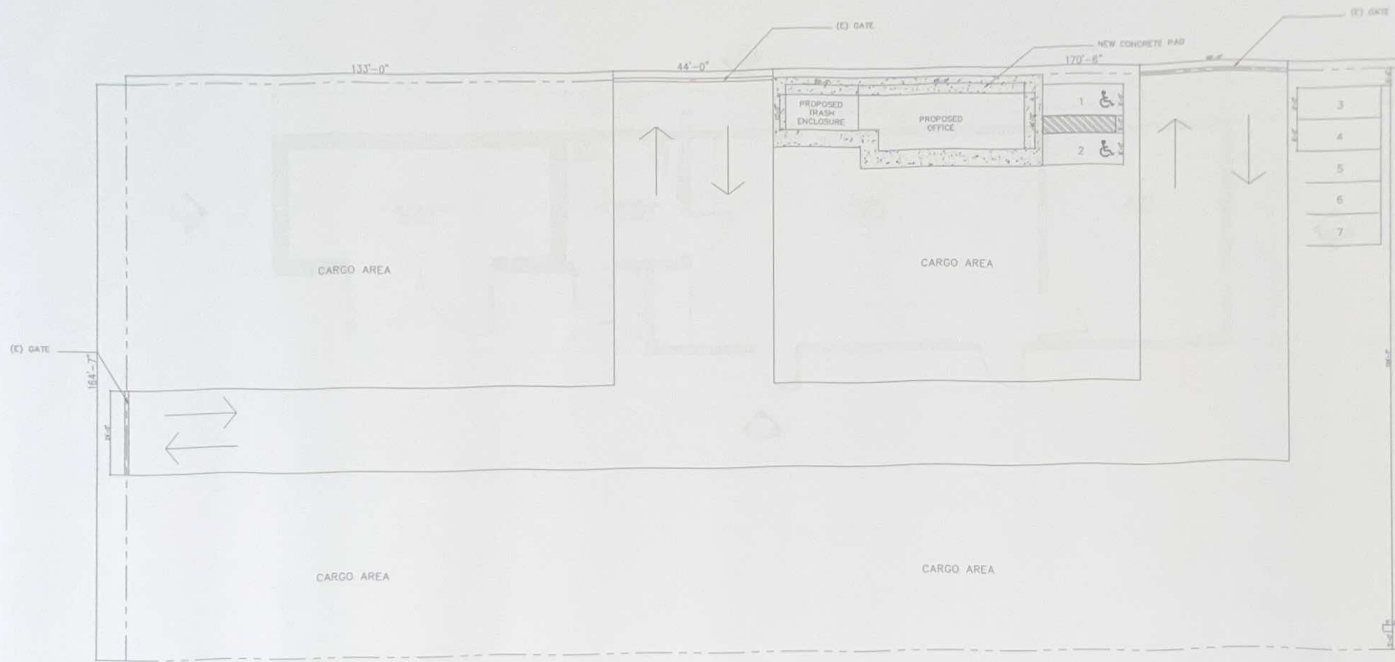

719 GARY AVE
WILMINGTON, CA
92693

DATE: 10/10/2014

BY: [Signature]

PROJECT NO: 1401000000

CITY: GARY, CA

PROJECT NAME: 1401000000

SHEET NO: 1

SHEET TOTAL: 1

SITE PLAN

SCALE: 1/8" = 1'-0"

SHEET NUMBER

1

1

1

1

1

1

1


1

1

1

1

1

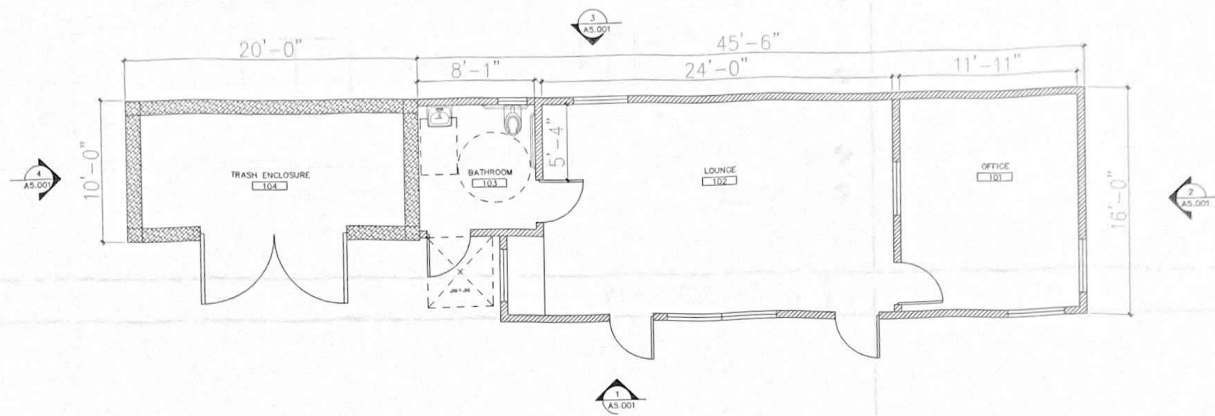

PROPOSED FLOOR PLAN 1

LEGEND

- NEW WALL
- NEW CMU WALL



710 QUAY AVE
WILMINGTON, CA
90744


NO.	DATE	DESCRIPTION

PROJECT: NEW DEVELOPMENT
CITY: REDLANDS
DATE: 04/20/2022

SHEET TITLE
PROPOSED
FLOOR
PLAN


SCALE: 1/2" = 1'-0"

SHEET NUMBER

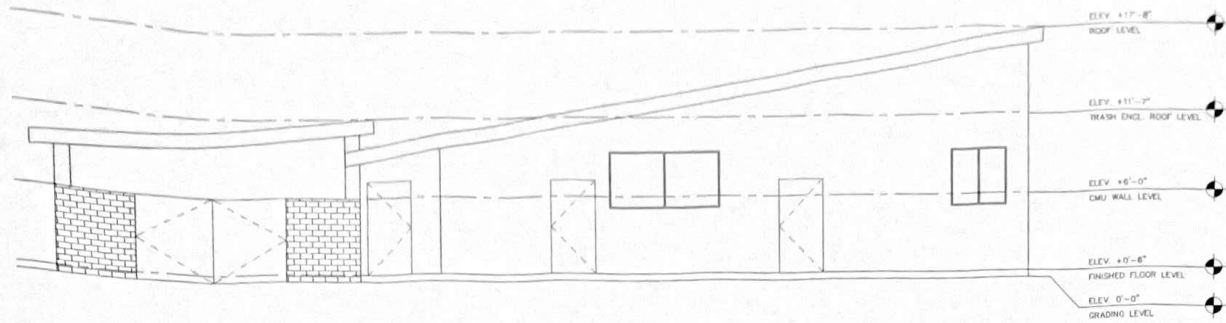


WEST ELEVATION

1

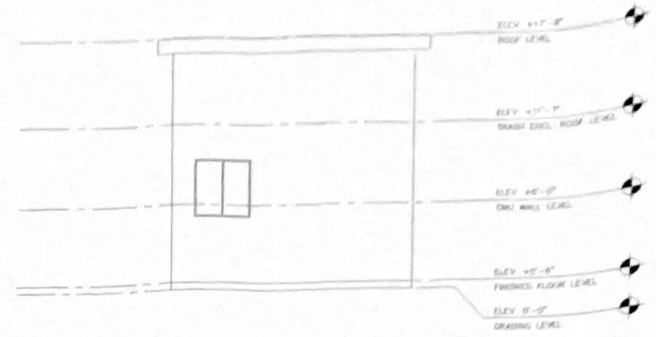


NORTH ELEVATION

2

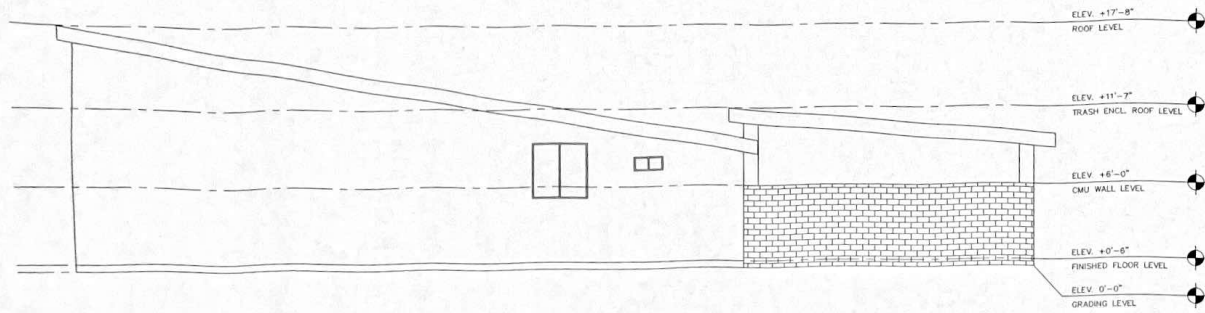

EAST ELEVATION

3

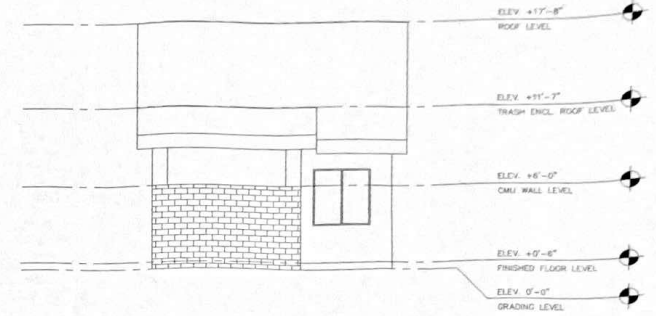

SOUTH ELEVATION

4



710 QUAY AVE
WILMINGTON CA
90744

BLDG 5/11/20

REV / DATE / DESCRIPTION

PROJECT NOT ARCHITECTED
DATE: 5/11/20
PROJECT DATE: 5/11/20

SHEET TITLE

EXISTING
ELEVATION
SECTION

NS 1/8" = 1'-0"

SHEET NUMBER

A5.001