

TITLE: \_\_\_\_\_


WORK ORDER NO. VAC- \_\_\_\_\_  
COUNCIL FILE NO. \_\_\_\_\_  
COUNCIL DIST. \_\_\_\_\_  
ENG. DIST. \_\_\_\_\_  
DISTRICT MAP \_\_\_\_\_



DEPT. OF PUBLIC WORKS  
BUREAU OF ENGINEERING  
CITY OF LOS ANGELES


PLAT TO ACCOMPANY  
LEGAL DESCRIPTION

STREET VACATION  
IN THE CITY OF LOS ANGELES  
COUNTY OF LOS ANGELES, STATE OF CALIFORNIA

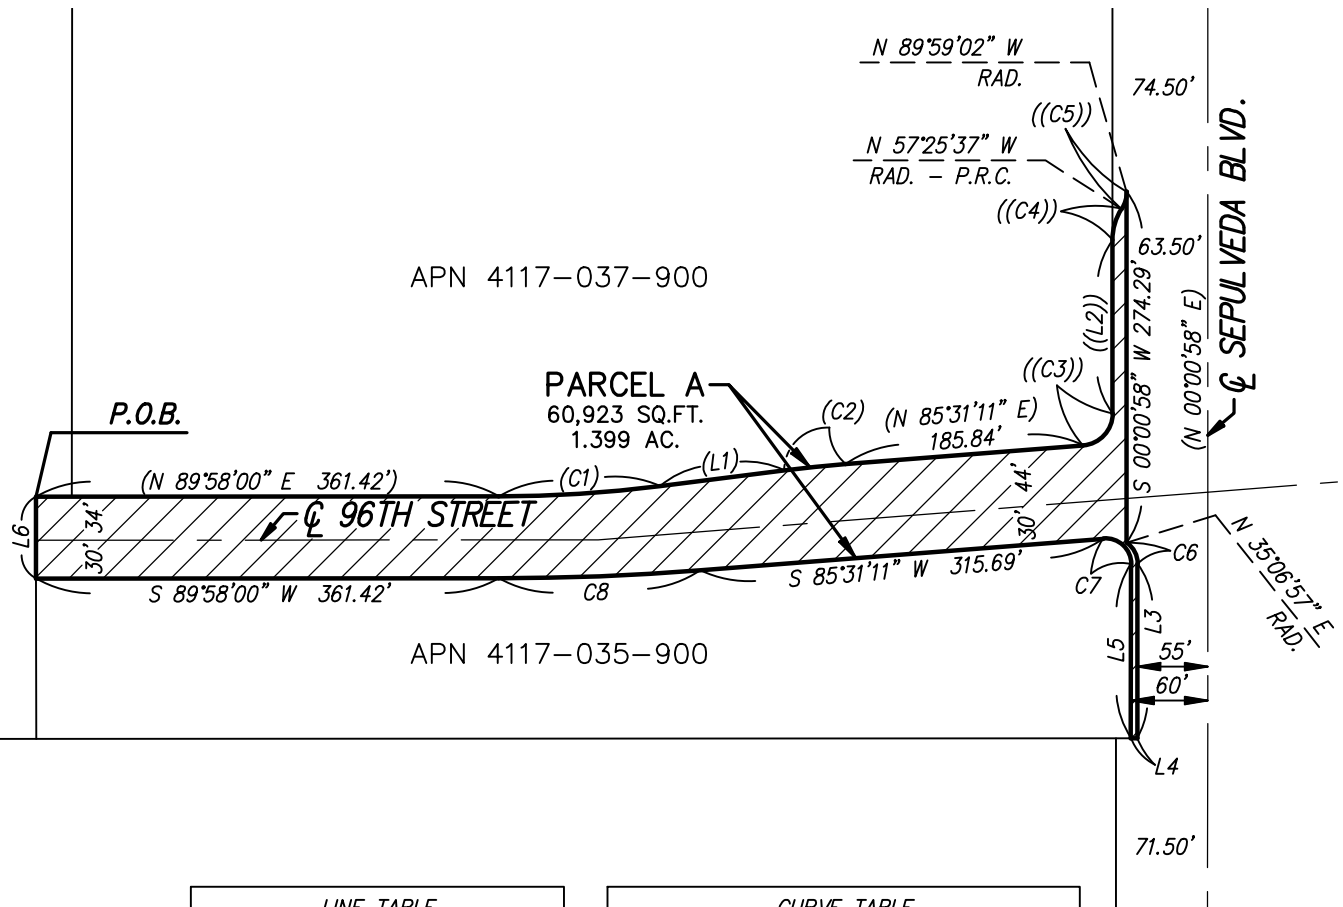

LINE TABLE		
NO.	BEARING	LENGTH
(L1)	N 82°44'18" E	97.60'
((L2))	N 00°00'58" E	135.54'
L3	S 00°00'58" W	136.20'
L4	S 89°57'39" W	5.00'
L5	N 00°00'58" E	135.82'
L6	N 00°02'00" W	64.00'

CURVE TABLE			
NO.	DELTA	RADIUS	LENGTH
(C1)	07°13'42"	1000.00'	126.16'
(C2)	02°46'53"	1000.00'	48.54'
((C3))	85°30'13"	25.00'	37.31'
((C4))	32°33'25"	45.00'	25.57'
((C5))	32°33'25"	25.00'	14.21'
C6	54°54'01"	20.00'	19.16'
C7	94°29'47"	20.00'	32.99'
C8	04°26'49"	2030.00'	157.56'

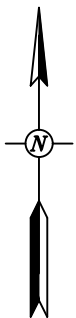

SCALE: 1" = 150'

### LEGEND



PARCEL A – STREET VACATION

(XXXX) INDICATES RECORD DATA PER  
TRACT NO. 19750, M.B. 765/21-23

((XXXX)) INDICATES RECORD DATA PER  
CITY ORDINANCE NO. 142711

NOTE:

SEE SHEET 2 FOR PARCEL B




PREPARED BY ME OR UNDER MY DIRECTION:

PREPARED BY ME OR UNDER  
*Timothy S. Fettig*  
TIMOTHY S. FETTIG P.L.S. 75

9/4/24

TIMOTHY S. FETTIG      B.L.S. 7542      DATE

## STREET VACATION IN THE CITY OF LOS ANGELES COUNTY OF LOS ANGELES, STATE OF CALIFORNIA

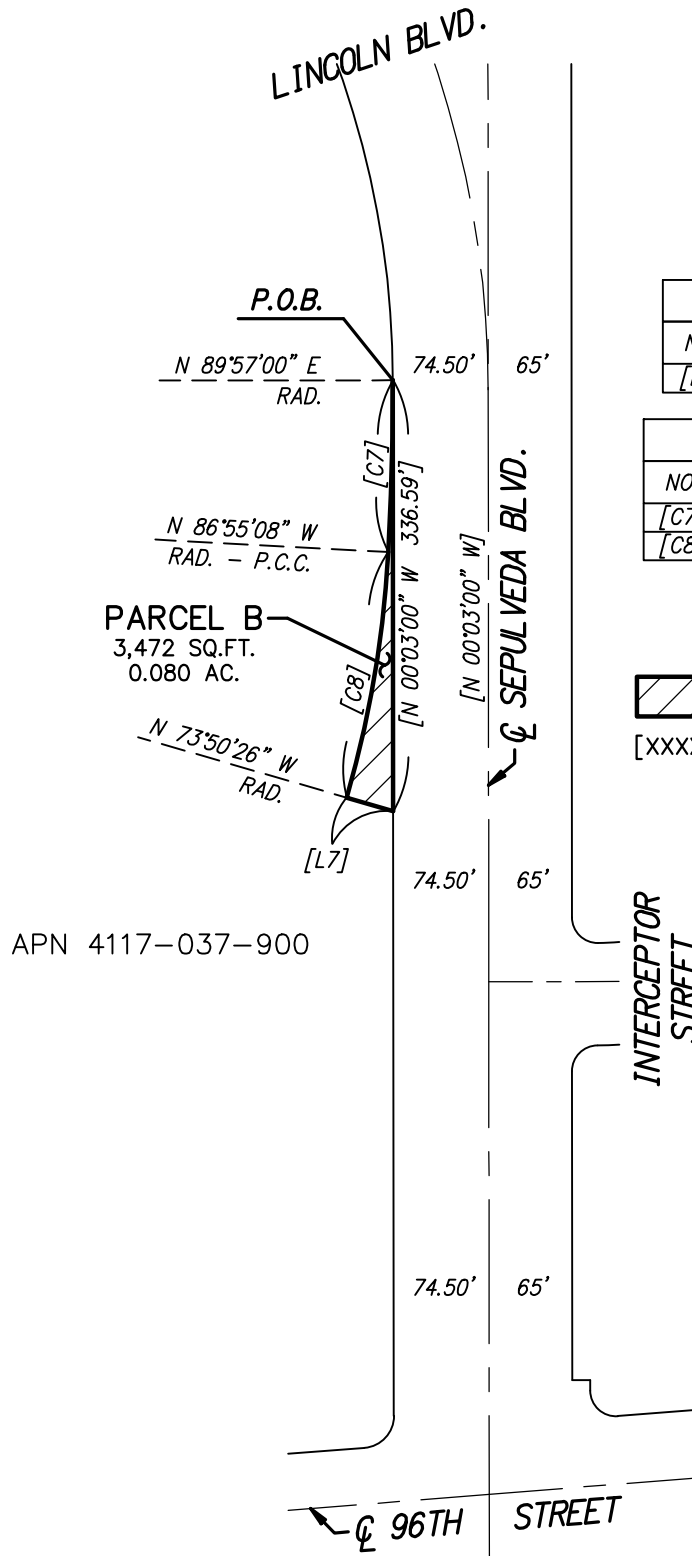

LINE TABLE			
NO.	BEARING	LENGTH	
[L7]	S 73°50'26" E	37.85'	RAD.

CURVE TABLE			
NO.	DELTA	RADIUS	LENGTH
[C7]	03°07'52"	2457.50'	134.30'
[C8]	13°04'42"	854.19'	194.98'


### LEGEND



PARCEL A - STREET VACATION

[XXXX]

INDICATES RECORD DATA PER  
TRACT NO. 34836, M.B. 1160/11-34

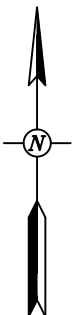

SCALE: 1" = 150'

NOTE:  
SEE SHEET 1 FOR PARCEL A