
GRANT OF RIGHT

THE CITY OF LOS ANGELES, a municipal corporation, and the DEPARTMENT OF WATER AND POWER OF THE CITY OF LOS ANGELES, (Grantor) hereby grants unto the BOARD OF PUBLIC WORKS OF THE CITY OF LOS ANGELES (Grantee) the right to construct, operate, and maintain a public sanitary sewer and storm drains upon certain real property owned by the City of Los Angeles and under the management and control of the Department of Water and Power in the City of Los Angeles, County of Los Angeles, State of California, more particularly as:

LEGAL DESCRIPTION

SEE EXHIBITS A and C

(a) Said right shall be exercised jointly with the reserved right of the Department of Water and Power to operate and maintain water facilities upon said real property, and all use and

improvement of the same by the grantee shall be in such manner as shall not in anywise interfere with or endanger any works, facilities, or operations of the Grantor, and in the event any works or facilities, of the Grantor shall be relocated, augmented, or otherwise changed to accommodate the exercise of the right herein granted, Grantee shall reimburse Grantor for any and all costs incurred in that connection.

(b) Grantee agrees to promptly pay, reimburse, cover, and/or otherwise be financially responsible to the Grantor for, any and all costs arising in any manner by reason of, or incidental to, or in any way related to the Grantee's constructing, operating, and maintaining a public sanitary sewer and storm drains, to include claims, losses, demands, expenses, damage to property of either party hereto or liability to third parties. Grantee shall not be responsible for the active negligence or willful misconduct of Grantor.

Dated _____

THE CITY OF LOS ANGELES
AND
THE BOARD OF WATER AND POWER COMMISSIONERS
OF THE CITY OF LOS ANGELES

By _____

And _____
Secretary

Authorized by:
Resolution No. _____
Adopted _____
Approved by
Council _____
Council File No. _____

EXHIBIT "A"

LEGAL DESCRIPTION

**OF A GRANT OF RIGHT FOR SANITARY SEWER PURPOSES
PORTION OF SECTION 8, TOWNSHIP 2 NORTH, RANGE 16 WEST, IN THE RANCHO
EX-MISSION DE SAN FERNANDO, BK. 1, PP. 605-606, OF PATENTS
W/O THE INTERSECTION OF MASON AVENUE AND EDGEWOOD COURT**

Parcel 1-Portion of Assessor's Parcel No. 2707-001-904

A strip of land 8.00 feet wide, in the City of Los Angeles, County of Los Angeles, State of California, being that portion of Section 8, Township 2 North, Range 16 West, in the Rancho Ex-Mission de San Fernando, as per map filed in Book 1, Pages 605 and 606, of Patents in the Office of the Registrar-Recorder/County Clerk of said County, lying within that certain strip of land, 60 feet wide, as described in Deed to the City of Los Angeles Department of Water and Power, recorded April 3, 1957 as Document No. 6 in Book 54105, Page 10 of Official Records of said office of the Registrar-Recorder/County Clerk, the northeasterly line of said 8.00 feet wide strip being described as follows:

Commencing at the northwest corner of Lot 29 of Tract No. 53177, in said City, as shown on map recorded in Book 1402, Pages 36 through 51, inclusive, of Maps, in said Office of the Registrar-Recorder/County Clerk, said corner also being the northerly terminus of that certain course along the westerly line of said Lot shown as "N01°27'41"E 184.71"; thence along the westerly line of said Lot, South 1°27'41" West 159.84 feet; thence leaving said westerly line, South 29°14'09" East 28.12 feet to a point on the southerly line of said Lot having a bearing of N88°44'20"E as shown on said Tract, said southerly line is also coincident with the northerly line of said 60 feet wide strip of land having a bearing of S88°43'10"W, as described in said Deed recorded in Book 54105, Page 10, said point being the **True Point of Beginning**; thence continuing South 29°14'09" East 67.94 feet to the Point of Terminus lying on the southerly line of said 60 feet wide strip of land having a bearing of N88°44'10"E as shown on said Tract. The southwesterly line of said 8.00 feet wide strip shall be prolonged or shortened so as to begin at said southerly line of Lot 29, and to terminate at said southerly line of said 60 feet wide strip of land.

Revised: September 29, 2022

July 21, 2020

WO No. 1443-3177L

Page 1 of 5

H&A Legal No. 9799

By: K. Vo

Checked By: R. Wheeler

EXHIBIT "A" CONTINUED

LEGAL DESCRIPTION

**OF A GRANT OF RIGHT FOR SANITARY SEWER PURPOSES
PORTION OF SECTION 8, TOWNSHIP 2 NORTH, RANGE 16 WEST, IN THE RANCHO
EX-MISSION DE SAN FERNANDO, BK. 1, PP. 605-606, OF PATENTS
SE/O THE INTERSECTION OF MASON AVENUE AND EDGEWOOD COURT**

The above-described strip of land contains an area of 544 square feet, more or less.

As shown on Exhibit "B" and by this reference made a part hereof.

Parcel 2-Portion of Assessor's Parcel No. 2707-001-904

A strip of land 10.00 feet wide, in the City of Los Angeles, County of Los Angeles, State of California, being that portion of Section 8, Township 2 North, Range 16 West, in the Rancho Ex-Mission de San Fernando, as per map recorded in Book 1, Pages 605 and 606, of Patents in the Office of the Registrar-Recorder/County Clerk of said County, lying within that certain strip of land, 60.00 feet wide, described in Deed to the City of Los Angeles Department of Water and Power recorded April 3, 1957 as Document No. 6 in Book 54105, Page 10, of Official Records of said office of the Registrar-Recorder/County Clerk, the easterly line of said 10.00 feet wide strip being described as follows:

Commencing at the westerly terminus of that certain course "N86°58'58"E 209.07'" shown as the southerly line of Lot 13 of Tract No. 53177, in said City, as shown on map recorded in Book 1402, Pages 36 through 51, inclusive, of Maps, in said Office of the Registrar-Recorder/County Clerk; thence along the southerly and southeasterly lines of said Lot 13 through the following two courses:

1. South 6°32'57" West 3.91 feet, and
2. South 49°02'20" West 2.76 feet to the **True Point of Beginning**, said southeasterly line is coincident with the northerly line of said 60 feet wide strip of land having a bearing of S49°01'18"W, as described in said Deed recorded in Book 54105, Page 10;

Revised: September 29, 2022
July 21, 2020
WO No. 1443-3177L
Page 2 of 5
H&A Legal No. 9799
By: K. Vo
Checked By: R. Wheeler

EXHIBIT "A" CONTINUED

LEGAL DESCRIPTION

**OF A GRANT OF RIGHT FOR SANITARY SEWER PURPOSES
PORTION OF SECTION 8, TOWNSHIP 2 NORTH, RANGE 16 WEST, IN THE RANCHO
EX-MISSION DE SAN FERNANDO, BK. 1, PP. 605-606, OF PATENTS
SE/O THE INTERSECTION OF MASON AVENUE AND EDGEWOOD COURT**

thence South 6°19'09" West 88.44 feet to the Point of Terminus lying on the southeasterly line of said 60 feet wide strip of land having a bearing of N49°02'20"E, as shown on said Tract.

The westerly line of said 10.00 feet wide strip shall be prolonged or shortened so as to begin at the southeasterly line of that certain 60 feet wide strip of land as described in said Deed recorded as Document No. 6, shown on said Tract as having a bearing of N49°02'20"E, and to terminate northerly in the southeasterly line of said Lot 13, shown on said Tract as having a bearing of N49°02'20"E.

The above-described strip of land contains an area of 884 square feet, more or less.

As shown on Exhibit "B" and by this reference made a part hereof.

Parcel 3-Portion of Assessor's Parcel No. 2707-001-904

That certain parcel of land in the City of Los Angeles, County of Los Angeles, State of California, being that portion of Section 8, Township 2 North, Range 16 West, in the Rancho Ex-Mission de San Fernando, as per map recorded in Book 1, Pages 605 and 606, of Patents in the Office of the Registrar-Recorder/County Clerk of said County, lying within Parcel 8 of that certain Deed to the City of Los Angeles Department of Water and Power recorded as Document No. 1642 in Book D1444, Page 833 of Official Records of said office of the Registrar-Recorder/County Clerk, described as follows:

Revised: September 29, 2022

July 21, 2020

WO No. 1443-3177L

Page 3 of 5

H&A Legal No. 9799

By: K. Vo

Checked By: R. Wheeler

EXHIBIT "A" CONTINUED

LEGAL DESCRIPTION

**OF A GRANT OF RIGHT FOR SANITARY SEWER PURPOSES
PORTION OF SECTION 8, TOWNSHIP 2 NORTH, RANGE 16 WEST, IN THE RANCHO
EX-MISSION DE SAN FERNANDO, BK. 1, PP. 605-606, OF PATENTS
SE/O THE INTERSECTION OF MASON AVENUE AND EDGEWOOD COURT**

Commencing at the intersection of the centerline of Edgewood Court, a Private Street, 54.00 feet wide, with the centerline of Woodcrest Court, a Private Street, variable width, as shown on Tract No. 53177, in said city, as shown on map recorded in Book 1402, Pages 36 through 51, inclusive, of Maps, in said Office of the Registrar-Recorder/County Clerk; thence along said centerline of Edgewood Court, North 86°58'58" East 52.00 feet; thence perpendicular from said centerline South 3°01'02" East 27.00 feet to the **True Point of Beginning** lying on the northerly line of said Parcel 8 having a bearing and distance of N86°57'55"E 676.34', as described in said Deed recorded as Document No. 1642, said northerly line is coincident with the southerly right of way line of said Edgewood Court as shown on said Tract; thence continuing South 3°01'02" East 6.00 feet; thence perpendicular from said line, South 86°58'58" West 5.00 feet to the beginning of a curve concave southeasterly having a radius of 10.00 feet; thence westerly, southwesterly and southerly 15.76 feet along said curve through a central angle of 90°16'45" to the beginning of a compound curve concave easterly having a radius of 35.00 feet; thence southerly 14.37 feet along said curve through a central angle of 23°31'00" to the southerly line of said Parcel 8 having a bearing of N86°58'55"E, as shown on said Tract; thence along said southerly line and non-tangent from said curve South 86°58'58" West 79.95 feet to the beginning of a non-tangent curve concave westerly having a radius of 35.00 feet, a radial line to the beginning of said curve bears South 69°13'17" East; thence leaving said southerly line, northerly 14.37 feet along last said curve through a central angle of 23°31'00" to the beginning of a compound curve concave southwesterly having a radius of 10.00 feet; thence northerly, northwesterly and westerly 15.76 feet along last said curve through a central angle of 90°16'45"; thence South 86°58'58" West 5.00 feet; thence perpendicular from said line, North 3°01'02" West 6.00 feet to said northerly line of said Parcel 8

Revised: September 29, 2022

July 21, 2020

WO No. 1443-3177L

Page 4 of 5

H&A Legal No. 9799

By: K. Vo

Checked By: R. Wheeler

EXHIBIT "A" CONTINUED

LEGAL DESCRIPTION


OF A GRANT OF RIGHT FOR SANITARY SEWER PURPOSES
PORTION OF SECTION 8, TOWNSHIP 2 NORTH, RANGE 16 WEST, IN THE RANCHO
EX-MISSION DE SAN FERNANDO, BK. 1, PP. 605-606, OF PATENTS
SE/O THE INTERSECTION OF MASON AVENUE AND EDGEWOOD COURT

and said southerly right of way line of Edgewood Court; thence along said northerly line, North 86°58'58" East 104.00 feet to said **True Point of Beginning**.

The above-described parcel of land contains an area of 2,470 square feet, more or less.


As shown on Exhibit "B" and by this reference made a part hereof.

This legal description was prepared by me or under my direction:


Robert L. Wheeler IV, L.S. 8639

Date: 09/29/2022



Reviewed by <i>Frank</i> <i>10/14/2022</i> <i>TCU</i>
Surveys & Right-of-Way Group
Water Engineering & Technical Services
City of Los Angeles Department of Water and Power
 <i>10/14/2022</i>
Senior Survey Supervisor Date

Revised: September 29, 2022
July 21, 2020
WO No. 1443-3177L
Page 5 of 5
H&A Legal No. 9799
By: K. Vo
Checked By: R. Wheeler


EXHIBIT "B"

to Accompany Legal Description
of a Grant-of-Right for Sanitary Sewer Purposes

VARIABLE WIDTH RIGHT OF
WAY OF THE CITY OF LOS
ANGELES DEPARTMENT OF
WATER & POWER
DESCRIBED AS PARCEL 8
RECORDED DECEMBER 8,
1961 AS DOCUMENT NO.
1642 IN BOOK D1444,
PAGE 833, OFFICIAL
RECORDS.

PARCEL 3

SEE SHEET 4 FOR DETAIL

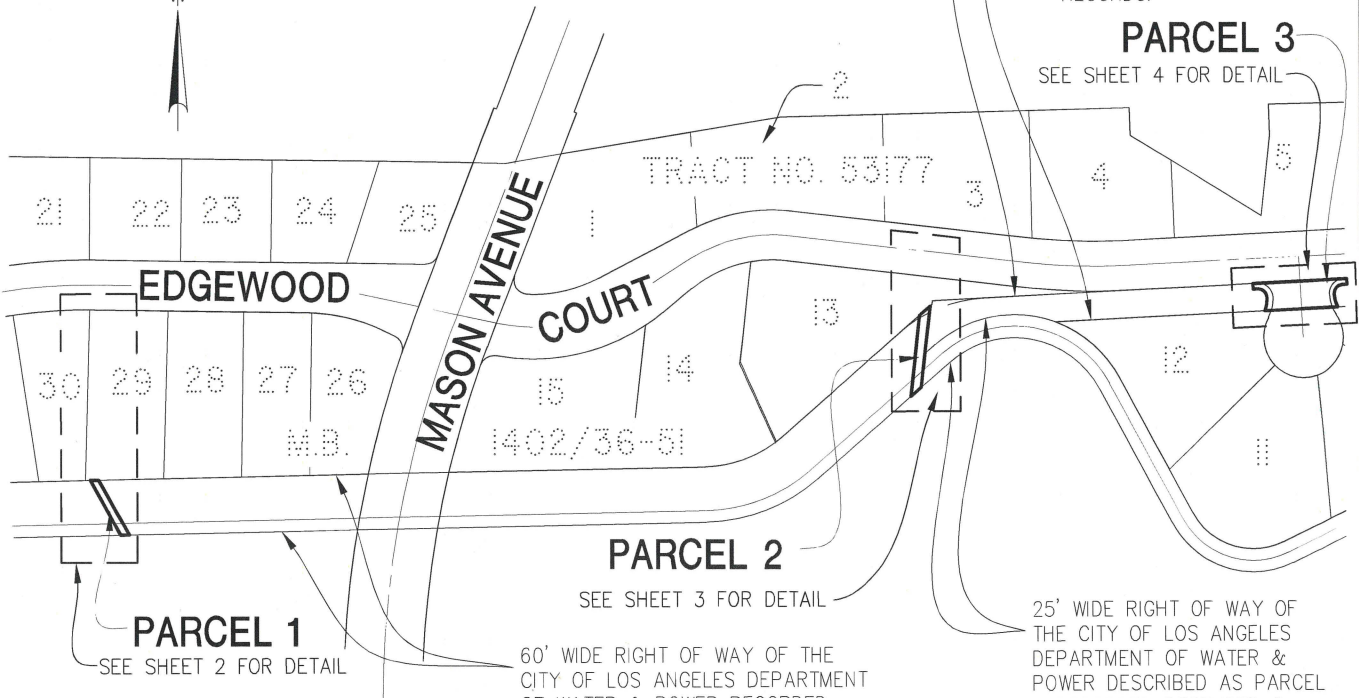

PARCEL 1

SEE SHEET 2 FOR DETAIL

PARCEL 2

SEE SHEET 3 FOR DETAIL

60' WIDE RIGHT OF WAY OF THE
CITY OF LOS ANGELES DEPARTMENT
OF WATER & POWER RECORDED
APRIL 3, 1957 AS DOCUMENT NO. 6
IN BOOK 54105, PAGE 10, OFFICIAL
RECORDS.

25' WIDE RIGHT OF WAY OF
THE CITY OF LOS ANGELES
DEPARTMENT OF WATER &
POWER DESCRIBED AS PARCEL
9 RECORDED DECEMBER 8,
1961 AS DOCUMENT NO. 1642
IN BOOK D1444, PAGE 833,
OFFICIAL RECORDS.

ABBREVIATIONS:

- APN ASSESSOR'S PARCEL NUMBER
- CALC CALCULATED
- CL CENTERLINE
- M.B. MAP BOOK
- P.O.C. POINT OF COMMENCEMENT
- PCC POINT OF COMPOUND CURVE
- RAD RADIAL
- S.F. SQUARE FEET
- T.P.O.B. TRUE POINT OF BEGINNING



Reviewed by *[Signature]* 10/14/2022 *TCU*
Surveys & Right-of-Way Group
Water Engineering & Technical Services
City of Los Angeles Department of Water and Power
[Signature] 10/14/2022
Senior Survey Supervisor Date

[Signature] 09/29/2022
ROBERT L. WHEELER IV, L.S. NO. 8639 DATE



HUNSAKER & ASSOCIATES
IRVINE, INC.
PLANNING ■ ENGINEERING ■ SURVEYING
Three Hughes ■ Irvine, CA 92618 ■ PH: (949) 583-1010 ■ FX: (949) 583-0759

EXHIBIT "B"

CITY OF LOS ANGELES, COUNTY OF LOS ANGELES, STATE OF CALIFORNIA

DATE: 3/23/2020 REV. DATE: 9/29/2022 DWG By: R. JESUS

CK'd By: R. WHEELER

SCALE: 1" = 200'

W.O. 1443-3177L


FILE: I:\Porter Ranch\LD\9799-SS\SHT01.dwg

H&A LEGAL No. 9799

SHEET 1 OF 4

EXHIBIT "B" CONTINUED

to Accompany Legal Description
of a Grant-of-Right for Sanitary Sewer Purposes

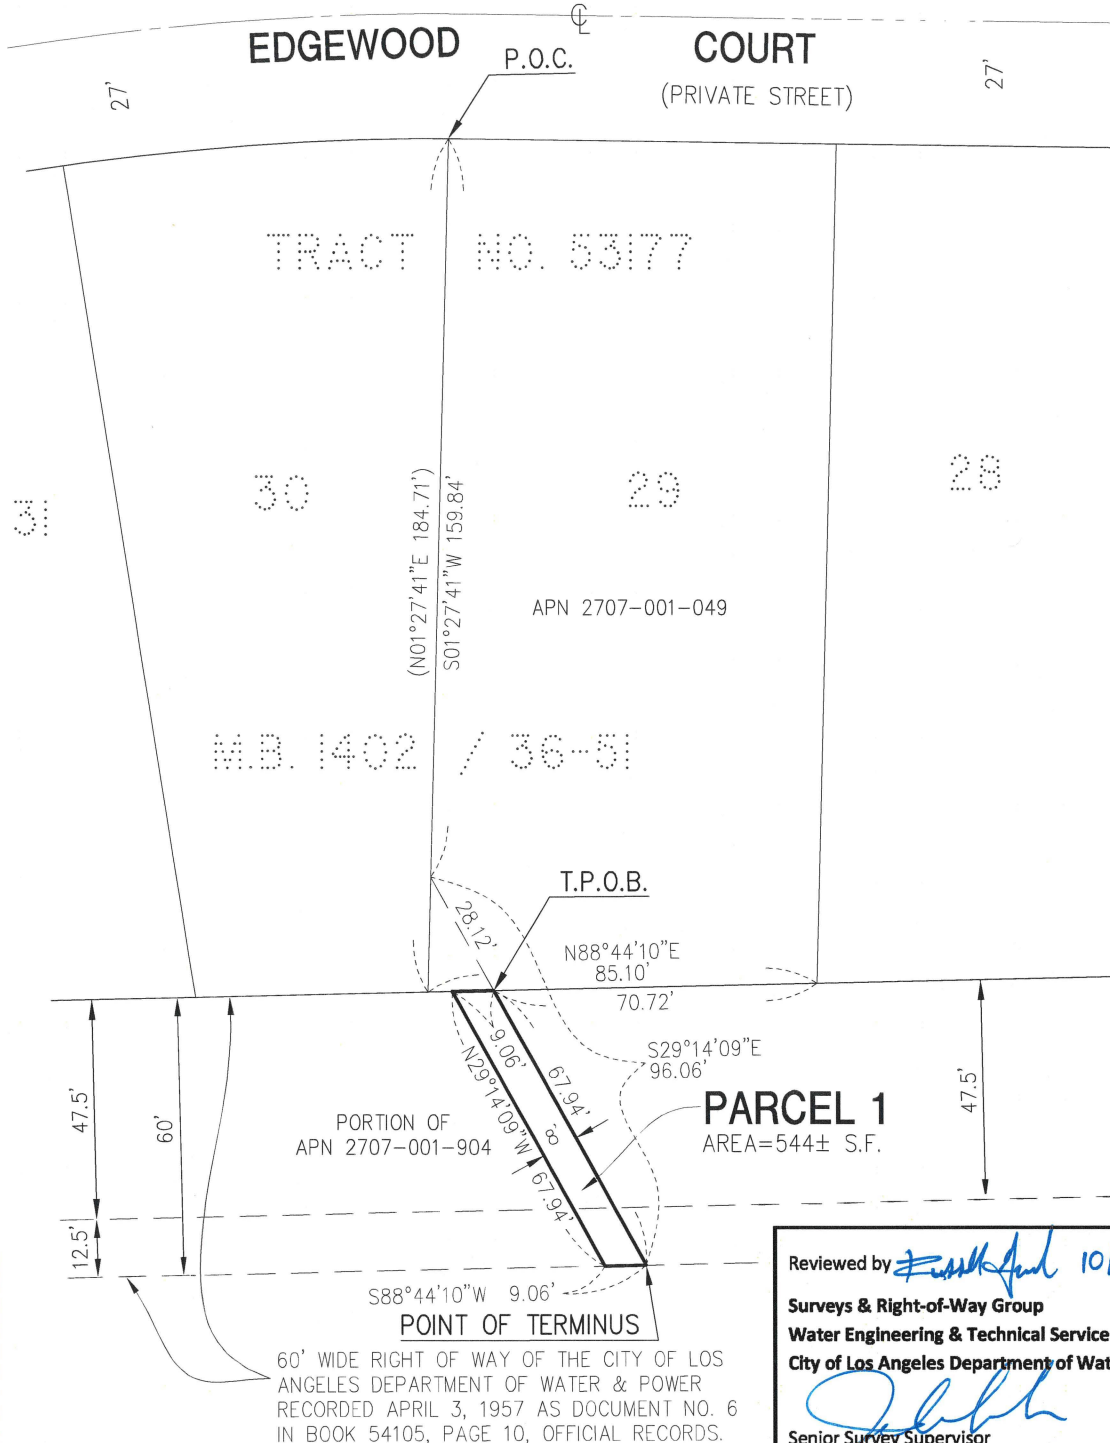

REFERENCE: SHEET 8 OF 16 OF TRACT NO. 53177, M.B. 1402/36-51

Reviewed by *[Signature]* 10/14/2022 *tan*
Surveys & Right-of-Way Group
Water Engineering & Technical Services
City of Los Angeles Department of Water and Power
[Signature] 10/14/2022
 Senior Survey Supervisor Date

HUNSAKER & ASSOCIATES
 IRVINE, INC.
 PLANNING ■ ENGINEERING ■ SURVEYING
 Three Hughes ■ Irvine, CA 92618 ■ PH: (949) 583-1010 ■ FX: (949) 583-0759

EXHIBIT "B"

CITY OF LOS ANGELES, COUNTY OF LOS ANGELES, STATE OF CALIFORNIA

DATE: 3/23/2020	REV. DATE: 9/29/2022	DWG By: R. JESUS	CK'd By: R. WHEELER	SCALE: 1" = 40'	W.O. 1443-3177L
FILE: I:\Porter Ranch\LD\9799-SS\SH02.dwg				H&A LEGAL No. 9799	SHEET 2 OF 4

EXHIBIT "B" CONTINUED

to Accompany Legal Description
of a Grant-of-Right for Sanitary Sewer Purposes

EDGEWOOD COURT
(PRIVATE STREET)



TRACT NO. 53177

M.B. 1402/36-51

60' WIDE RIGHT OF WAY OF THE CITY OF
LOS ANGELES DEPARTMENT OF WATER &
POWER RECORDED APRIL 3, 1957 AS
DOCUMENT NO. 6 IN BOOK 54105, PAGE
10, OFFICIAL RECORDS.

APN 2707-001-904
PORTION OF

N06°19'09"E 88.44'

PARCEL 2 AREA=884± S.F.

S06°19'09"W 88.44'

POINT OF TERMINUS

P.O.C.

T.P.O.B.

VARIABLE WIDTH RIGHT OF WAY OF THE CITY OF LOS
ANGELES DEPARTMENT OF WATER & POWER DESCRIBED
AS PARCEL NO. 1642 IN BOOK D1444, PAGE 833,
OFFICIAL RECORDS. ESTABLISHED PER RECORD ANGLES
AND DISTANCES PER SAID DEED

25' WIDE RIGHT OF WAY OF THE CITY
OF LOS ANGELES DEPARTMENT OF
WATER & POWER DESCRIBED AS
PARCEL NO. 1642 IN BOOK
D1444, PAGE 833, OFFICIAL RECORDS.

Reviewed by *[Signature]* 10/14/2022 TCM
Surveys & Right-of-Way Group
Water Engineering & Technical Services
City of Los Angeles Department of Water and Power
[Signature] 10/14/2022
Senior Survey Supervisor Date

() INDICATES RECORD DATA PER
TRACT NO. 53177, M.B. 1402/36-51

REFERENCE: SHEET 10 OF 16 OF TRACT NO. 53177, M.B. 1402/36-51



HUNSAKER & ASSOCIATES
IRVINE, INC.
PLANNING ■ ENGINEERING ■ SURVEYING
Three Hughes ■ Irvine, CA 92618 ■ PH: (949) 583-1010 ■ FX: (949) 583-0759

EXHIBIT "B"

CITY OF LOS ANGELES, COUNTY OF LOS ANGELES, STATE OF CALIFORNIA

DATE: 3/23/2020 REV. DATE: 9/29/2022 DWG By: R. JESUS

CK'd By: R. WHEELER

SCALE: 1" = 20'

W.O. 1443-3177L

FILE: I:\Porter Ranch\LD\9799-SS\SH03.dwg


H&A LEGAL No. 9799

SHEET 3 OF 4

EXHIBIT "B" CONTINUED

to Accompany Legal Description
of a Grant-of-Right for Sanitary Sewer Purposes

VARIABLE WIDTH RIGHT OF
WAY OF THE CITY OF LOS
ANGELES DEPARTMENT OF
WATER & POWER DESCRIBED
AS PARCEL 8 RECORDED
DECEMBER 8, 1961 AS
DOCUMENT NO. 1642 IN
BOOK D1444, PAGE 833,
OFFICIAL RECORDS.

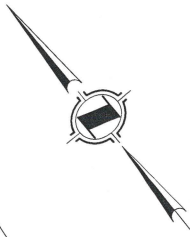

TRACT NO. 53177

EDGEWOOD COURT (PRIVATE STREET)
(N86°58'58"E 357.74') P.O.C.
112.12' CALC
52.00'
676.47'
104.00'
PARCEL 3
AREA=2470± S.F.

WOODCREST COURT
(PRIVATE STREET)
(N86°58'58"W 543.04')
79.95'
S86°58'58"E
(N86°58'58"W 543.04')

PORTION OF
APN 2707-001-904

VARIABLE WIDTH RIGHT OF
WAY OF THE CITY OF LOS
ANGELES DEPARTMENT OF
WATER & POWER DESCRIBED
AS PARCEL 8 RECORDED
DECEMBER 8, 1961 AS
DOCUMENT NO. 1642 IN
BOOK D1444, PAGE 833,
OFFICIAL RECORDS.

CURVE TABLE			
CURVE	DELTA	RADIUS	LENGTH
C1	90°16'45"	10.00'	15.76'
C2	23°31'00"	35.00'	14.37'

() INDICATES RECORD DATA PER TRACT NO. 53177, M.B. 1402/36-51
REFERENCE: SHEET 11 OF 16 OF TRACT NO. 53177, M.B. 1402/36-51

LINE TABLE		
LINE	BEARING	LENGTH
L1	(N03°01'02"W	88.06')
L2	S03°01'02"E	6.00'
L3	S86°58'58"W	5.00'
L4	S03°01'02"E	27.00'
L5	N03°01'02"W	6.00'

Reviewed by *Paul J. Kinnie* 10/14/2022 *TCU*
Surveys & Right-of-Way Group
Water Engineering & Technical Services
City of Los Angeles Department of Water and Power
J. Kinnie 10/14/2022
Senior Survey Supervisor Date

HUNSAKER & ASSOCIATES
IRVINE, INC.
PLANNING ■ ENGINEERING ■ SURVEYING
Three Hughes ■ Irvine, CA 92618 ■ PH: (949) 583-1010 ■ FX: (949) 583-0759

EXHIBIT "B"

CITY OF LOS ANGELES, COUNTY OF LOS ANGELES, STATE OF CALIFORNIA

DATE: 3/23/2020	REV. DATE: 9/29/2022	DWG By: C.T./ K. VO	CK'd By: J. KINNIE	SCALE: 1"=40'	W.O. 1443-3177L
FILE: I:\Porter Ranch\LD\9799-SS\SH04.dwg				H&A LEGAL No. 9799	SHEET 4 OF 4

EXHIBIT "C"

LEGAL DESCRIPTION

**OF A GRANT OF RIGHT FOR STORM DRAIN PURPOSES
PORTION OF SECTION 8, TOWNSHIP 2 NORTH, RANGE 16 WEST, IN THE RANCHO
EX-MISSION DE SAN FERNANDO, BK. 1, PP. 605-606, OF PATENTS
SW/O THE INTERSECTION OF MASON AVENUE AND EDGEWOOD COURT**

Parcel 1-Portion of Assessor's Parcel No. 2707-001-904

That certain parcel of land in the City of Los Angeles, County of Los Angeles, State of California, being that portion of Section 8, Township 2 North, Range 16 West, in the Rancho Ex-Mission de San Fernando, as per map recorded in Book 1, Pages 605 and 606, of Patents in the Office of the Registrar-Recorder/County Clerk of said County, lying within that certain 60.00 feet wide strip described in the Deed to the City of Los Angeles Department of Water and Power recorded April 3, 1957 as Document No. 6 in Book 54105, Page 10 of Official Records of said office of the Registrar-Recorder/County Clerk, described as follows:

Commencing at the northeasterly corner of Lot 29 of Tract No. 53177 in the City of Los Angeles, recorded in Book 1402, Pages 36 through 51, inclusive, of Maps, in said Office of the Registrar-Recorder/County Clerk, said corner also being the northerly terminus of that certain course "N01°27'41"E 181.70'" shown as the easterly line of said Lot; thence along said easterly line, South 1°27'41" West 114.96 feet; thence leaving said easterly line, South 88°44'10" West 18.51 feet; thence South 31°53'31" West 55.74 feet; thence South 0°48'11" East 20.00 feet to the **True Point of Beginning** lying on the southerly line of said Lot, said southerly line also being coincident with the northerly line of said 60.00 feet wide strip of land, the bearing of said southerly line being shown on said Tract as "N 88°44'10" E"; thence along said southerly line and the southerly line of Lot 28 of said Tract, North 88°44'10" East 71.28 feet; thence leaving said southerly line South 47°21'32" West 17.37 feet; thence South 27°22'44" West 55.28 feet to the southerly line of said 60 feet wide strip of land having a bearing of "N 88°44'10" E", as shown on said Tract; thence along last said southerly line, South 88°44'10" West 32.23 feet;

Revised: September 28, 2022

April 7, 2020

WO No. 1443-3177L

Page 1 of 6

H&A Legal No. 9798

By: K. Kouchi

Checked By: R. Wheeler

EXHIBIT "C" CONTINUED

LEGAL DESCRIPTION

**OF A GRANT OF RIGHT FOR STORM DRAIN PURPOSES
PORTION OF SECTION 8, TOWNSHIP 2 NORTH, RANGE 16 WEST, IN THE RANCHO
EX-MISSION DE SAN FERNANDO, BK. 1, PP. 605-606, OF PATENTS
SE/O THE INTERSECTION OF MASON AVENUE AND EDGEWOOD COURT**

thence leaving said southerly line, North 00°48'11" West 60.00 feet to said **True Point of Beginning**.

The above-described parcel of land contains an area of 2,941 square feet, more or less.

As shown on Exhibit "D" and by this reference made a part hereof.

Parcel 2-Portion of Assessor's Parcel No. 2707-001-904

A strip of land 20.00 feet wide, in the City of Los Angeles, County of Los Angeles, State of California, being those portions of Section 8, Township 2 North, Range 16 West, in the Rancho Ex-Mission de San Fernando, as per map recorded in Book 1, Pages 605 and 606, of Patents in the Office of the Registrar-Recorder/County Clerk of said County, lying within those certain parcels of land as described in Deed to the City of Los Angeles Department of Water and Power recorded April 3, 1957 as Document No. 6 in Book 54105, Page 10, and Deed to the City of Los Angeles Department of Water and Power recorded December 8, 1961 as Document No. 1642 in Book D1444, Page 833, both of Official Records of said office of the Registrar-Recorder/County Clerk, the easterly line of said strip being described as follows:

Commencing at the westerly terminus of that certain course " N 86°58'58" E 209.07' " shown as the southerly line of Lot 13 of Tract No. 53177, in said City, as shown on map recorded in Book 1402, Pages 36 through 51, inclusive, of Maps, in said Office of the Registrar-Recorder/County Clerk, said southerly line is coincident with the northerly line of Parcel 8 having a bearing and distance of North 86°57'55" East 676.35', as described in said deed recorded as Document No. 1642; thence along said southerly line, North 86°58'58" East 10.75 feet to the **True Point of Beginning**; thence leaving said southerly line, South 6°19'09" West 82.59 feet to the Point of

*Revised: October 5, 2022
April 7, 2020
WO No. 1443-3177L
Page 2 of 6
H&A Legal No. 9798
By: K. Kouchi
Checked By: R. Wheeler*

EXHIBIT "C" CONTINUED

LEGAL DESCRIPTION

**OF A GRANT OF RIGHT FOR STORM DRAIN PURPOSES
PORTION OF SECTION 8, TOWNSHIP 2 NORTH, RANGE 16 WEST, IN THE RANCHO
EX-MISSION DE SAN FERNANDO, BK. 1, PP. 605-606, OF PATENTS
SE/O THE INTERSECTION OF MASON AVENUE AND EDGEWOOD COURT**

Terminus lying on the southeasterly line of Parcel 9 having a bearing of S 49°01'18" W, as described in said Deed recorded as Document No. 1642.

The westerly line of said 20.00 feet wide strip shall be prolonged or shortened so as to terminate southerly at the southeasterly line of that certain 60 feet wide strip of land as described in said Deed recorded as Document No. 6, shown on said Tract as having a bearing of N49°02'20"E, and to terminate northerly at the southeasterly line of said Lot 13, shown on said Tract as having a bearing of N49°02'20"E.

The above-described parcel of land contains an area of 1,758 square feet, more or less.

As shown on Exhibit "D" and by this reference made a part hereof.

Parcel 3-Portion of Assessor's Parcel No. 2707-001-904

That certain parcel of land in the City of Los Angeles, County of Los Angeles, State of California, being that portion of Section 8, Township 2 North, Range 16 West, in the Rancho Ex-Mission de San Fernando, as per map recorded in Book 1, Pages 605 and 606, of Patents in the Office of the Registrar-Recorder/County Clerk of said County, lying within Parcel 8 of that certain Deed to the City of Los Angeles Department of Water and Power recorded as Document No. 1642 in Book D1444, Page 833 of Official Records of said office of the Registrar-Recorder/County Clerk, described as follows:

Commencing at the most easterly corner of Lot 13 of Tract No. 53177, in said City, as shown on map recorded in Book 1402, Pages 36 through 51, inclusive, of Maps, in the Office of the Registrar-Recorder/County Clerk of said County, said easterly corner also being the easterly

Revised: October 5, 2022
April 7, 2020
WO No. 1443-3177L
Page 3 of 6
H&A Legal No. 9798
By: K. Kouchi
Checked By: R. Wheeler

EXHIBIT "C" CONTINUED

LEGAL DESCRIPTION

**OF A GRANT OF RIGHT FOR STORM DRAIN PURPOSES
PORTION OF SECTION 8, TOWNSHIP 2 NORTH, RANGE 16 WEST, IN THE RANCHO
EX-MISSION DE SAN FERNANDO, BK. 1, PP. 605-606, OF PATENTS
SE/O THE INTERSECTION OF MASON AVENUE AND EDGEWOOD COURT**

terminus of that certain course being the southerly line of said Lot and shown as "N86°58'58"E 209.07' " on said Tract, said southerly line is also coincident with the northerly line of said Parcel 8 having a bearing and distance of "N86°57'55"E 676.34'" as described in said Deed recorded as Document No. 1642; thence along said southerly line through the following two courses:

- 1) South 86°58'58" West 38.05 feet to the **True Point of Beginning** and
- 2) South 86°58'58" West 13.98 feet;

thence South 35°06'25" West 38.14 feet to the northerly line of Lot 12 having a bearing and distance of North 86°58'58" East 238.76 feet, as shown said Tract; thence along said northerly line, North 86°58'58" East 13.98 feet to a line that is parallel with and distant 11.00 feet southeasterly from the above described course "South 35°06'25" West 38.14 feet"; thence leaving said northerly line, along said parallel line, North 35°06'25" East 38.14 feet to said **True Point of Beginning**.

The above-described parcel of land contains an area of 419 square feet, more or less.

As shown on Exhibit "D" and by this reference made a part hereof.

Parcel 4-Portion of Assessor's Parcel No. 2707-001-904

That certain parcel of land in the City of Los Angeles, County of Los Angeles, State of California, being that portion of Section 8, Township 2 North, Range 16 West, in the Rancho Ex-Mission de San Fernando, as per map recorded in Book 1, Pages 605 and 606, of Patents in the Office of the Registrar-Recorder/County Clerk of said County, lying within Parcel 9 of that certain Deed to the City of Los Angeles Department of Water and Power recorded December

Revised: October 5, 2022
April 7, 2020
WO No. 1443-3177L
Page 4 of 6
H&A Legal No. 9798
By: K. Kouchi
Checked By: R. Wheeler

EXHIBIT "C" CONTINUED

LEGAL DESCRIPTION

**OF A GRANT OF RIGHT FOR STORM DRAIN PURPOSES
PORTION OF SECTION 8, TOWNSHIP 2 NORTH, RANGE 16 WEST, IN THE RANCHO
EX-MISSION DE SAN FERNANDO, BK. 1, PP. 605-606, OF PATENTS
SE/O THE INTERSECTION OF MASON AVENUE AND EDGEWOOD COURT**

8, 1961 as Document No. 1642 in Book D1444, Page 833 of Official Records of said office of the Registrar-Recorder/County Clerk, described as follows:

Commencing at the most easterly corner of Lot 13 of Tract No. 53177 in said City, as shown on map recorded in Book 1402, Pages 36 through 51, inclusive, of Maps, in the Office of the Registrar-Recorder/County Clerk of said County, said easterly corner also being the easterly terminus of that certain course being the southerly line of said Lot and shown as "N86°58'58"E 209.07'" on said Tract, said southerly line is also coincident with the northerly line of said Parcel 8 having a bearing and distance of "N86°57'55"E 676.34'" as described in said Deed recorded as Document No. 1642; thence along said southerly line through the following two courses:

- 3) South 86°58'58" West 38.05 feet and
- 4) South 86°58'58" West 13.98 feet;

thence leaving said southerly line, South 35°06'25" West 38.17 to a point on the southwesterly line of Lot 12 of said Tract, said point being the **True Point of Beginning**, said point being a point on a non-tangent curve concave southwesterly having a radius of 131.97 feet as shown on said Tract, a radial line to said point bears North 20°05'45" East, said curve is coincident with the northeasterly line of said Parcel 9, said curve also being concentric with and distant northerly 12.50 feet from that certain curve concave southerly having a radius of 119.47 feet and an arc length of 213.41 feet, as described in Parcel 9; thence continuing South 35°06'25" West 26.10 feet to a point on the southwesterly line of said Parcel 9, said point being the beginning of a non-tangent curve concave southwesterly having a radius of 106.97 feet as shown on said Tract, a radial line to said beginning of said curve bears North 16°28'18" East; thence

Revised: October 5, 2022
April 7, 2020
WO No. 1443-3177L
Page 5 of 6
H&A Legal No. 9798
By: K. Kouchi
Checked By: R. Wheeler

EXHIBIT "C" CONTINUED

LEGAL DESCRIPTION

OF A GRANT OF RIGHT FOR STORM DRAIN PURPOSES
PORTION OF SECTION 8, TOWNSHIP 2 NORTH, RANGE 16 WEST, IN THE RANCHO
EX-MISSION DE SAN FERNANDO, BK. 1, PP. 605-606, OF PATENTS
SE/O THE INTERSECTION OF MASON AVENUE AND EDGEWOOD COURT

southeasterly along said southwesterly line and curve 11.42 feet through a central angle of 6°07'10" to a line that is parallel with and distant 11.00 feet southeasterly from the above described course "South 35°06'25" West 26.10 feet"; thence along said parallel line North 35°06'25" East 25.49 feet to said southwesterly line of Lot 12 and said non-tangent curve concave southwesterly having a radius of 131.97 feet, a radial line to the beginning of said curve bears North 24°59'24" East; thence northwesterly along said curve and southwesterly line 11.27 feet through a central angle of 4°53'40" to said **True Point of Beginning**.

The above-described parcel of land contains an area of 284 square feet, more or less.

As shown on Exhibit "D" and by this reference made a part hereof.

This legal description was prepared by me or under my direction:



Robert L. Wheeler IV, L.S. 8639

Date: 10/05/2022



Reviewed by  10/14/2022 TCU

Surveys & Right-of-Way Group
Water Engineering & Technical Services
City of Los Angeles Department of Water and Power



Senior Survey Supervisor

10/14/2022
Date

Revised: October 5, 2022
April 7, 2020
WO No. 1443-3177L
Page 6 of 6
H&A Legal No. 9798
By: K. Kouchi
Checked By: R. Wheeler

EXHIBIT "D"

to Accompany Legal Description
of a Grant-of-Right for Storm Drain Purposes

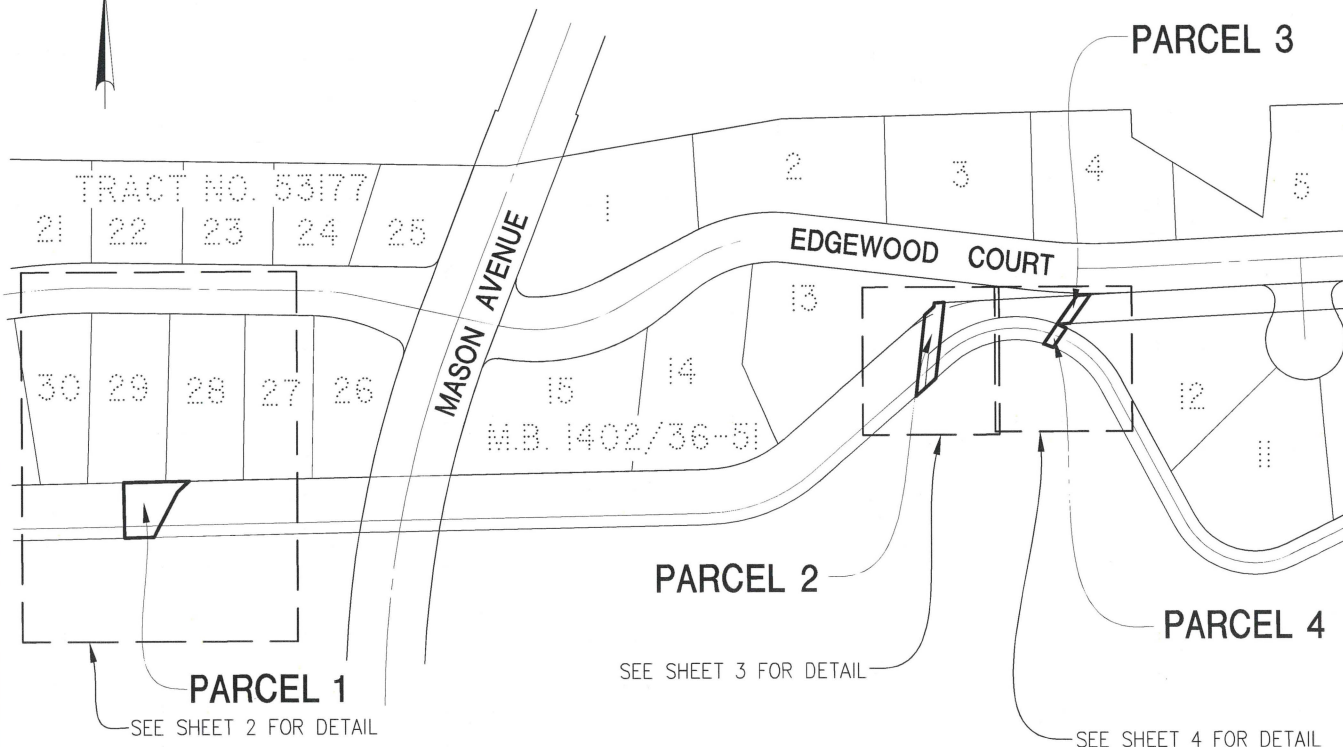

ABBREVIATIONS:

APN ASSESSOR'S PARCEL NUMBER
 CL CENTERLINE
 M.B. MAP BOOK
 P.O.C. POINT OF COMMENCEMENT
 PCC POINT OF COMPOUND CURVE
 RAD RADIAL
 S.F. SQUARE FOOT
 T.P.O.B. TRUE POINT OF BEGINNING



Reviewed by

[Signature] 10/14/2022

TCW

Surveys & Right-of-Way Group

Water Engineering & Technical Services

City of Los Angeles Department of Water and Power

Senior Survey Supervisor

[Signature] 10/14/2022
Date

[Signature]

10/05/2022

ROBERT L. WHEELER IV, L.S. NO. 8639

DATE



HUNSAKER & ASSOCIATES
 IRVINE, INC.
 PLANNING ■ ENGINEERING ■ SURVEYING
 Three Hughes ■ Irvine, CA 92618 ■ PH: (949) 583-1010 ■ FX: (949) 583-0759

EXHIBIT "D"

CITY OF LOS ANGELES, COUNTY OF LOS ANGELES, STATE OF CALIFORNIA

DATE: 3/24/2020 REV. DATE: 9/28/2022 DWG By: R. JESUS

CK'd By: R. WHEELER

SCALE: 1" = 200'

W.O. 1443-3177L


FILE: I:\Porter Ranch\LD\9798-SD Drainage\SHT01.dwg

H&A LEGAL No. 9798

SHEET 1 OF 4

EXHIBIT "D" CONTINUED

to Accompany Legal Description
of a Grant-of-Right for Storm Drain Purposes

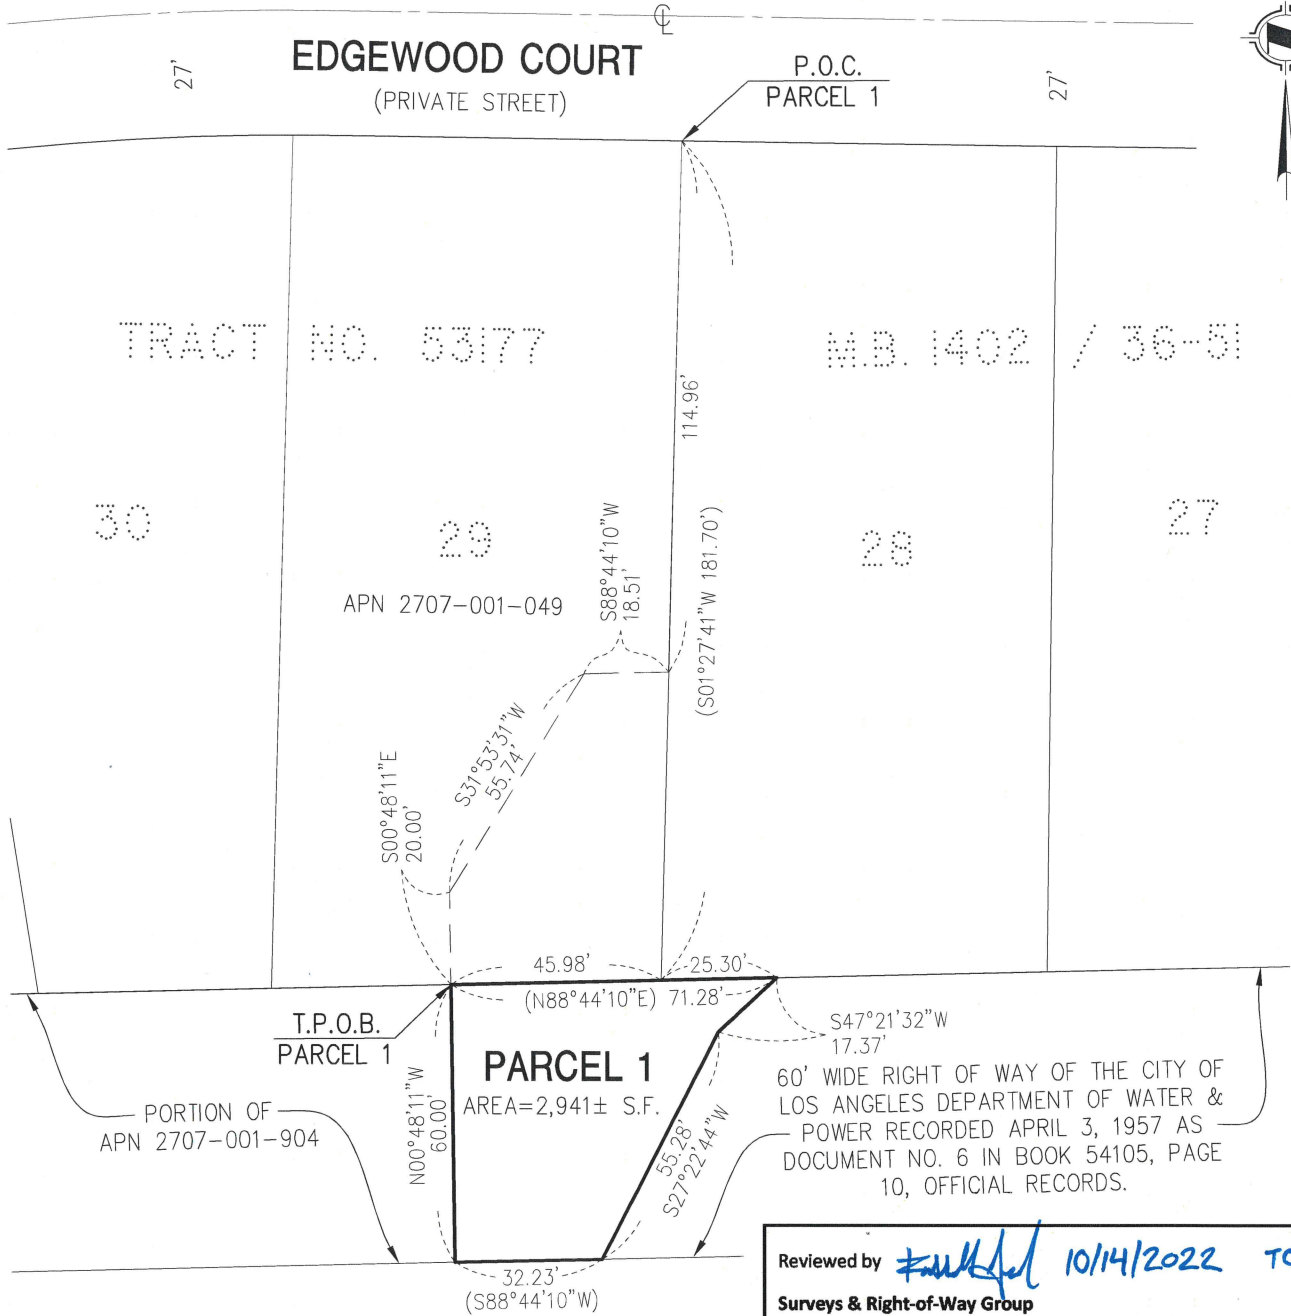

() INDICATES RECORD DATA PER
TRACT NO. 53177, M.B. 1402/36-51

REFERENCE: SHEET 8 OF 16 OF TRACT NO. 53177, M.B. 1402/36-51

Reviewed by *[Signature]* 10/14/2022 TCU
Surveys & Right-of-Way Group
Water Engineering & Technical Services
City of Los Angeles Department of Water and Power
[Signature] 10/14/2022
Senior Survey Supervisor Date



HUNSAKER & ASSOCIATES
IRVINE, INC.
PLANNING ■ ENGINEERING ■ SURVEYING
Three Hughes ■ Irvine, CA 92618 ■ PH: (949) 583-1010 ■ FX: (949) 583-0759

EXHIBIT "D"

CITY OF LOS ANGELES, COUNTY OF LOS ANGELES, STATE OF CALIFORNIA

DATE: 3/24/2020 REV. DATE: 9/28/2022 DWG By: R. JESUS

CK'd By: R. WHEELER

SCALE: 1" = 40'

W.O. 1443-3177L


FILE: I:\Porter Ranch\LD\9798-SD Drainage\SH02.dwg

H&A LEGAL No. 9798

SHEET 2 OF 4

EXHIBIT "D" CONTINUED

to Accompany Legal Description
of a Grant-of-Right for Storm Drain Purposes

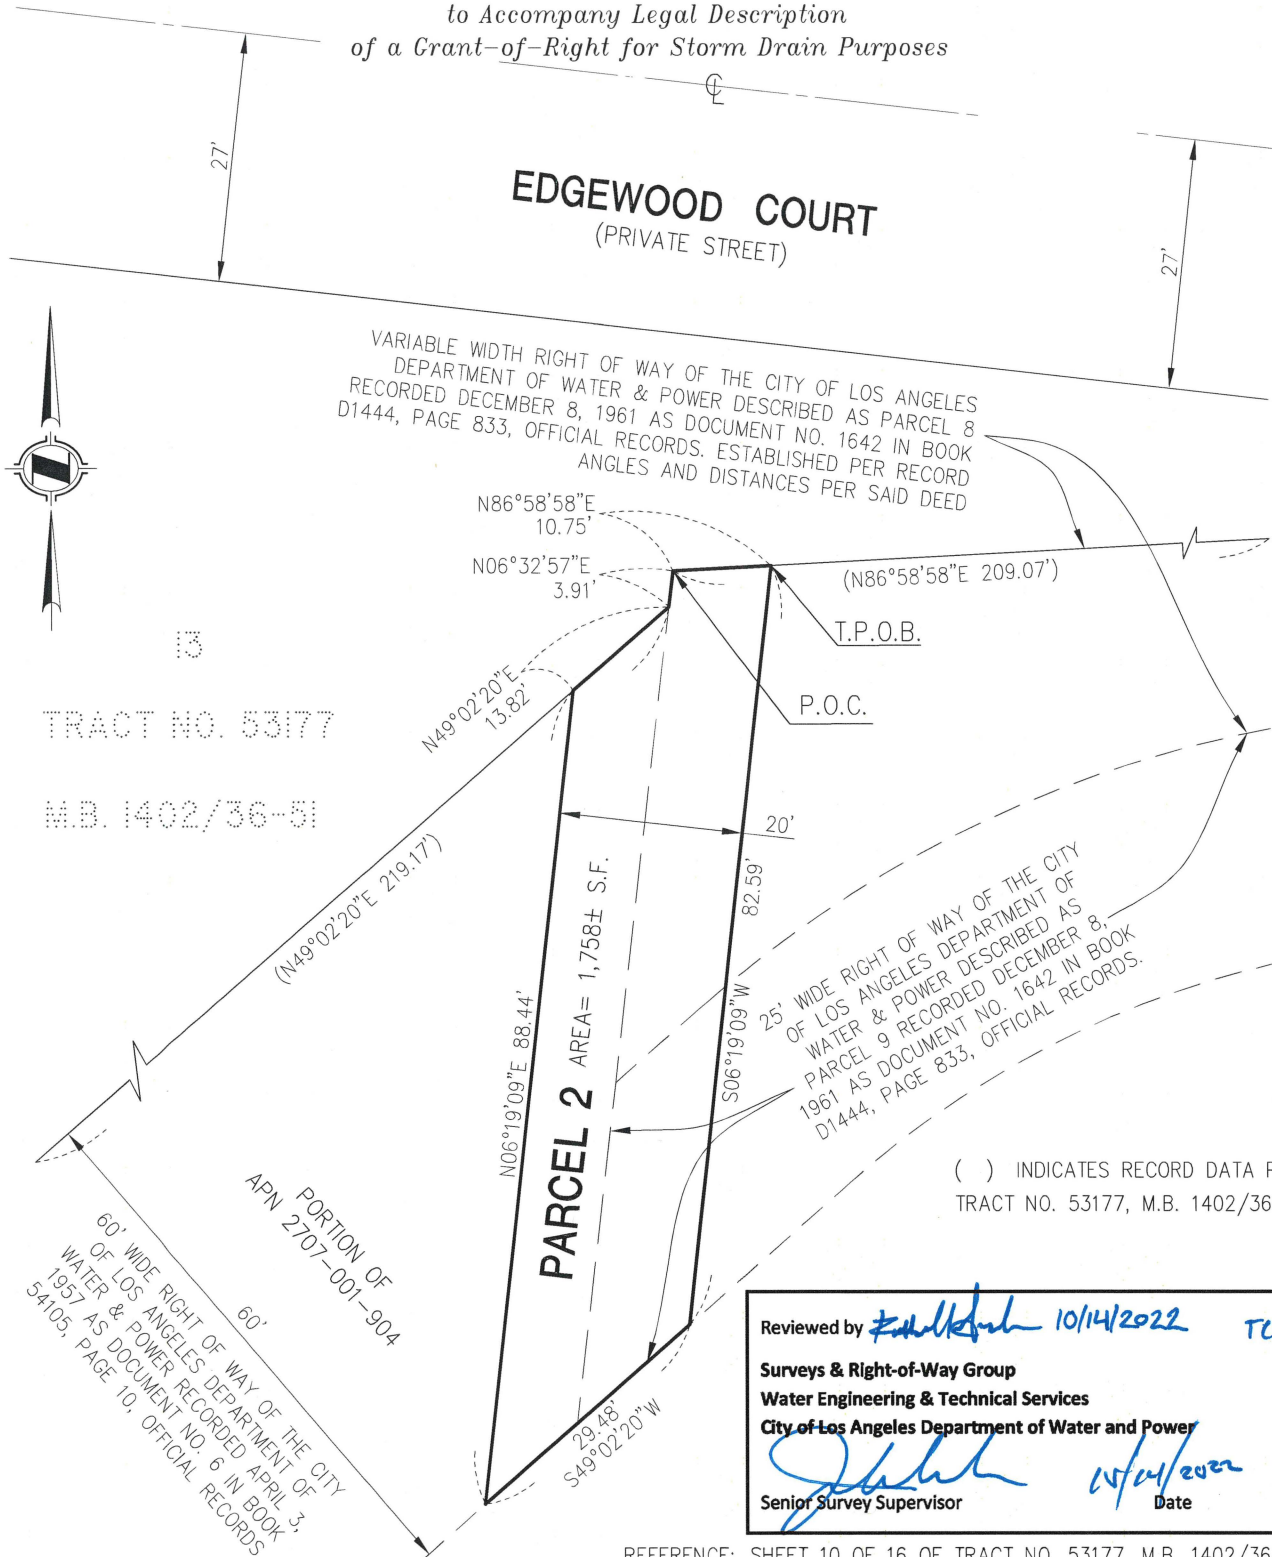

Reviewed by *[Signature]* 10/14/2022 TCW
Surveys & Right-of-Way Group
Water Engineering & Technical Services
City of Los Angeles Department of Water and Power
[Signature] 10/14/2022
Senior Survey Supervisor Date

REFERENCE: SHEET 10 OF 16 OF TRACT NO. 53177, M.B. 1402/36-51



HUNSAKER & ASSOCIATES
IRVINE, INC.
PLANNING ■ ENGINEERING ■ SURVEYING
Three Hughes ■ Irvine, CA 92618 ■ PH: (949) 583-1010 ■ FX: (949) 583-0759

EXHIBIT "D"

CITY OF LOS ANGELES, COUNTY OF LOS ANGELES, STATE OF CALIFORNIA


DATE: 3/24/2020	REV. DATE: 9/28/2022	DWG By: R. JESUS	CK'd By: R. WHEELER	SCALE: 1" = 20'	W.O. 1443-3177L
FILE: I:\Porter Ranch\LD\9798-SD Drainage\SH03.dwg				H&A LEGAL No. 9798	SHEET 3 OF 4



EXHIBIT "D" CONTINUED


to Accompany Legal Description
of a Grant-of-Right for Storm Drain Purposes

Reviewed by *[Signature]* 10/14/2022 *TCU*
Surveys & Right-of-Way Group
Water Engineering & Technical Services
City of Los Angeles Department of Water and Power
[Signature] 10/14/2022
Senior Survey Supervisor Date

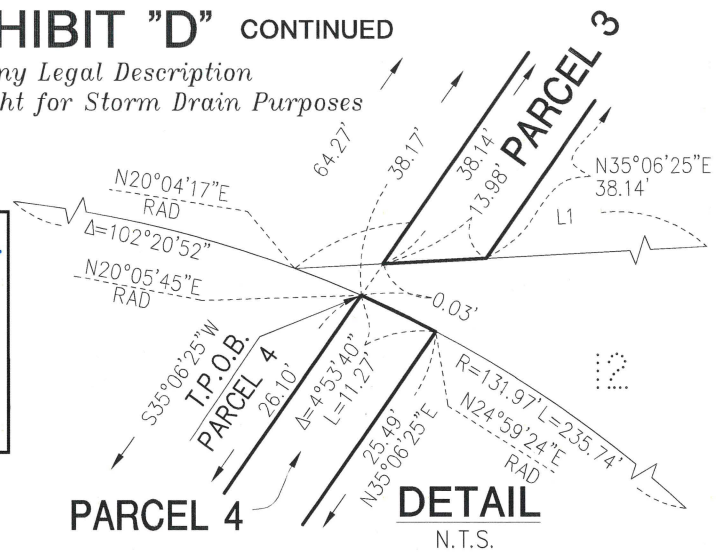

EDGEWOOD COURT
(PRIVATE STREET)

VARIABLE WIDTH RIGHT OF WAY OF THE CITY OF LOS ANGELES
DEPARTMENT OF WATER & POWER DESCRIBED AS PARCEL 8
RECORDED DECEMBER 8, 1961 AS DOCUMENT NO. 1642 IN BOOK
D1444, PAGE 833, OFFICIAL RECORDS.

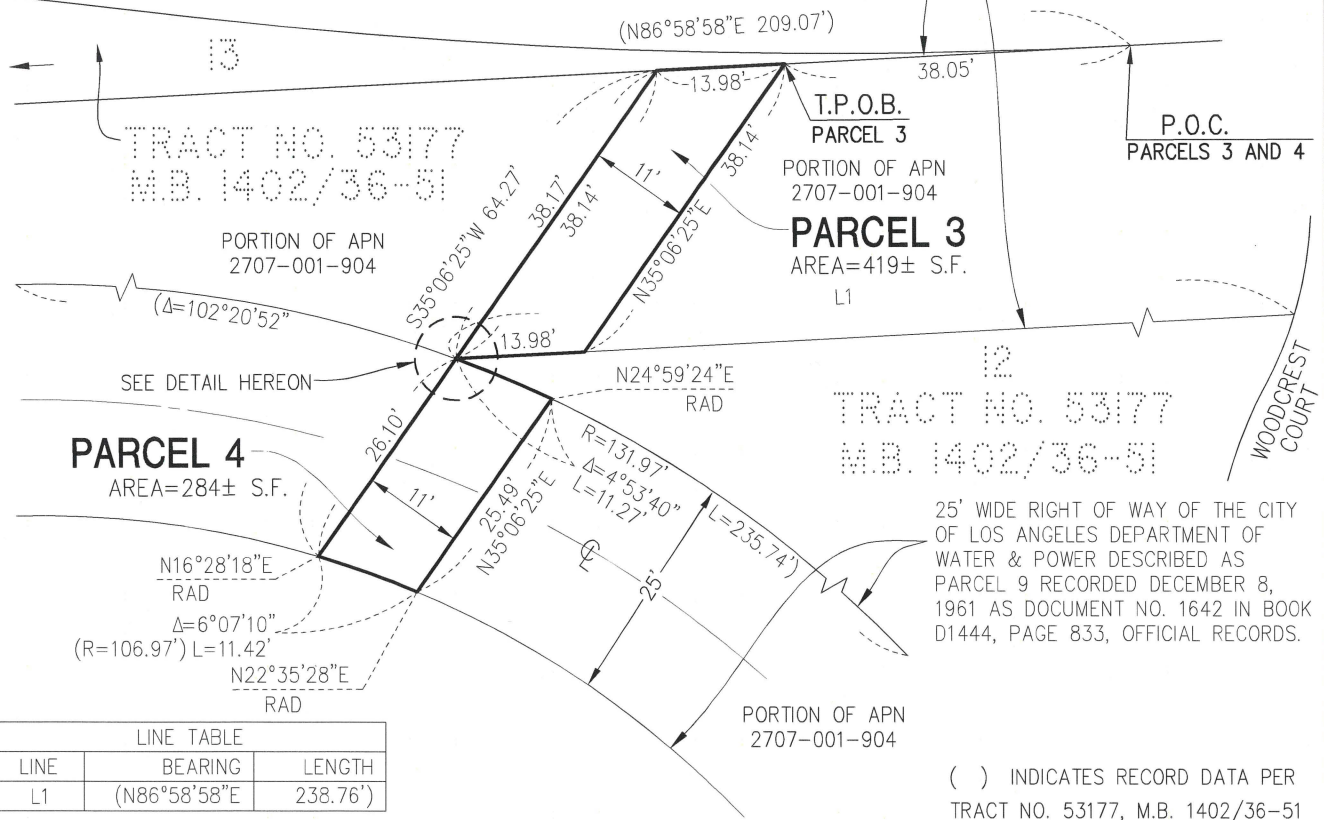

LINE TABLE		
LINE	BEARING	LENGTH
L1	(N86°58'58"E	238.76')

REFERENCE: SHEET 11 OF 16 OF TRACT NO. 53177, M.B. 1402/36-51



HUNSAKER & ASSOCIATES
IRVINE, INC.
PLANNING ■ ENGINEERING ■ SURVEYING
Three Hughes ■ Irvine, CA 92618 ■ PH: (949) 583-1010 ■ FX: (949) 583-0759

EXHIBIT "D"

CITY OF LOS ANGELES, COUNTY OF LOS ANGELES, STATE OF CALIFORNIA

DATE: 3/24/2020 REV. DATE: 9/28/2022 DWG By: R. JESUS

CK'd By: R. WHEELER

SCALE: 1" = 20'

W.O. 1443-3177L

FILE: I:\Porter Ranch\LD\9798-SD Drainage\SH04.dwg

H&A LEGAL No. 9798

SHEET 4 OF 4

ALL-PURPOSE ACKNOWLEDGMENT

A notary public or other officer completing this certificate verifies only the identity of the individual who signed the document to which this certificate is attached, and not the truthfulness, accuracy, or validity of that document.

STATE OF CALIFORNIA)
) SS.
COUNTY OF Los Angeles)

On _____ before me, _____
Notary Public, personally appeared _____

who proved to me on the basis of satisfactory evidence to be the person(s) whose name(s) is/are subscribed to the within instrument and acknowledged to me that he/she/they executed the same in his/her/their authorized capacity(ies), and that by his/her/their signature(s) on the instrument the person(s), or the entity upon behalf of which the person(s) acted, executed the instrument.

I certify under PENALTY OF PERJURY under the laws of the State of California that the foregoing paragraph is true and correct.

WITNESS my hand and official seal.

Signature

A notary public or other officer completing this certificate verifies only the identity of the individual who signed the document to which this certificate is attached, and not the truthfulness, accuracy, or validity of that document.

On _____ before me, _____
Notary Public, personally appeared _____

_____ /

I certify under PENALTY OF PERJURY under the laws of the State of California that the foregoing paragraph is true and correct.

Signature