

WALL TYPE KEY

EXISTING WALL TO REMAIN


NEW INTERIOR PARTITION

DATE	ISSUE/REVISION
08-01-2021	PROPOSED LAYOUTS

**HERBER DESIGN**  
ARCHITECTURE + INTERIORS  
800 TRACUE DR. SANTA PAULA, CA 90067 T: 310-432-2867

721 EAST 5TH STREET  
721 EAST 5TH ST. LOS ANGELES, CA 90013

ARCHITECT  
HERBER DESIGN  
AUCON HERBER DESIGN CORP  
800 TRACUE DR.  
SANTA PAULA, CA 90067  
T: 310-432-2867

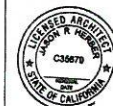

DRAWING TITLE:  
PROPOSED BASEMENT

DRAWING NUMBER:  
**A-1.00**

**EXHIBIT "A"**  
Page No. 1 of 4  
Case No. 2A-2021-9890

PROPOSED BASEMENT SCALE  
1/4" = 1'-0" 1

WALL TYPE KEY	
	EXISTING WALL TO REMAIN
	NEW INTERIOR PARTITION

DATE	ISSUE/REVISION
08-01-2021	PROPOSED LAYOUTS

**HERBER DESIGN**  
ARCHITECTURE + INTERIORS  
800 TRACON DR. SANTA PAULA, CA 90069 T: 310.428.0867


721 EAST 5TH STREET  
721 EAST 5TH ST. LOS ANGELES, CA 90013

REGISTERED ARCHITECT  
JASON R. HERBER  
JASON HERBER DESIGN  
400 TRACON DR. SANTA PAULA, CA 90069  
T: 310.428.0867




DRAWING TITLE:  
PROPOSED  
FIRST FLOOR

DRAWING NUMBER:  
**A-1.01**

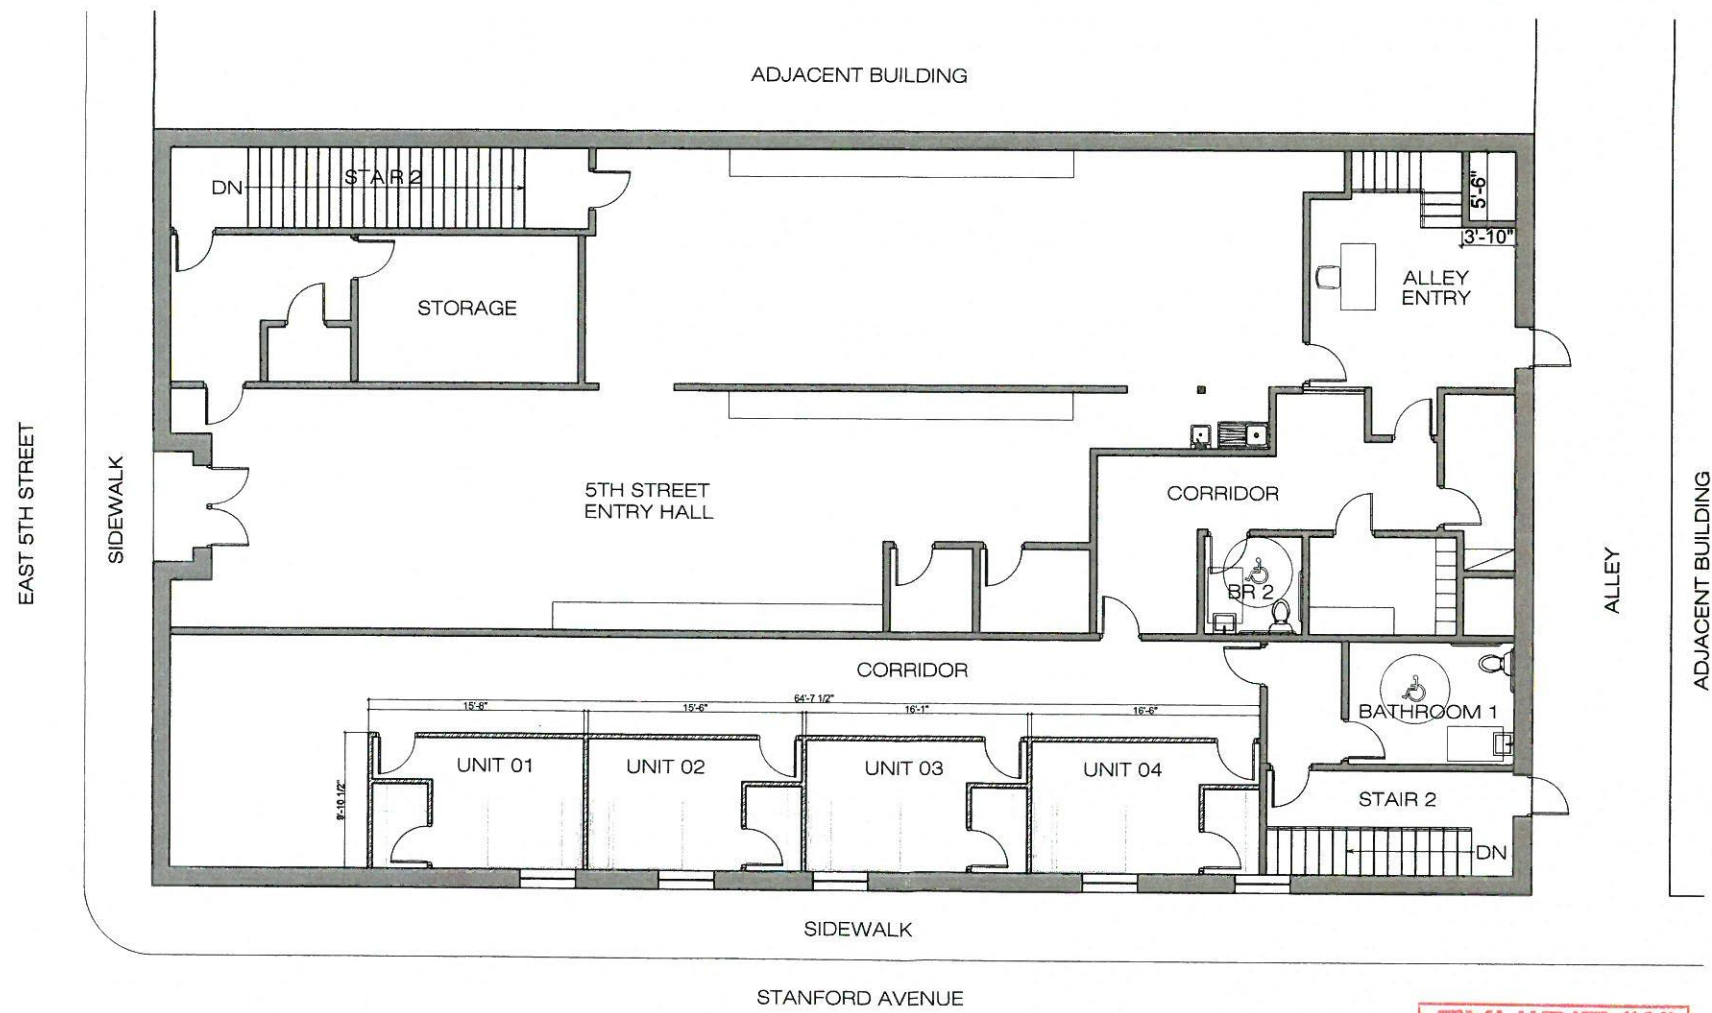

**EXHIBIT "A"**  
Page No. 2 of 4  
Case No. 24-2021-9890

PROPOSED FIRST FLOOR SCALE  
1/4" = 1'-0" 1

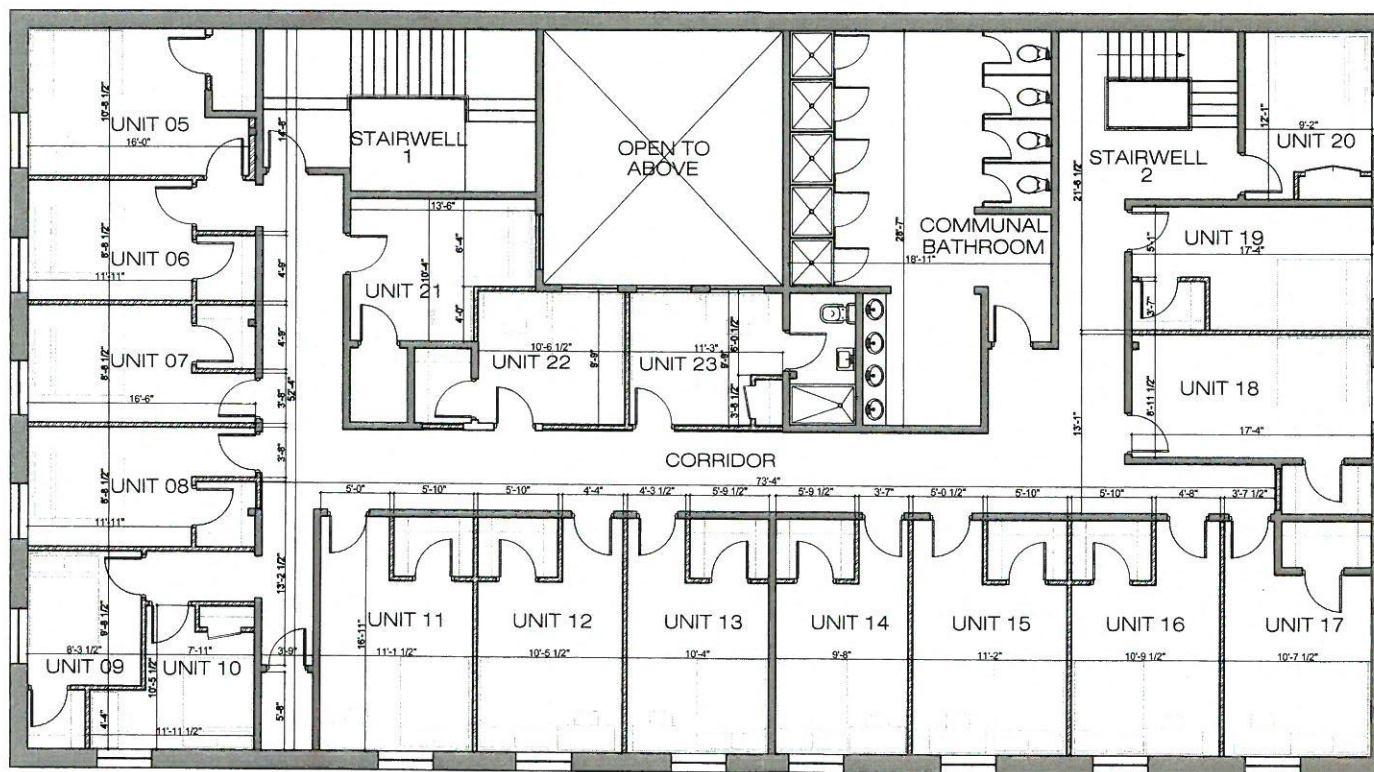

WALL TYPE KEY

	EXISTING WALL TO REMAIN
	NEW INTERIOR PARTITION

DATE	ISSUE/REVISION

**HERBER DESIGN**  
 ARCHITECTURE + INTERIORS  
18077 MAGUIRE DR. SANTA ANITA, CA 90067 T: 310.428.0867

**721 EAST 5TH STREET**  
 721 EAST 5TH ST. LOS ANGELES, CA 90013

APPROVED  
 JASON R. HERBER  
 JASON HERBER & COMPANY  
 18077 MAGUIRE DR.  
 SANTA ANITA, CA 90067  
 T: 310.428.0867




DRAWING TITLE:  
**PROPOSED  
 SECOND FLOOR**

DRAWING NUMBER:  
**A-1.02**

**EXHIBIT "A"**  
 Page No. 3 of 4  
 Case No. 2A-2021-9890

**PROPOSED SECOND FLOOR** SCALE 1/4" = 1'-0" 1



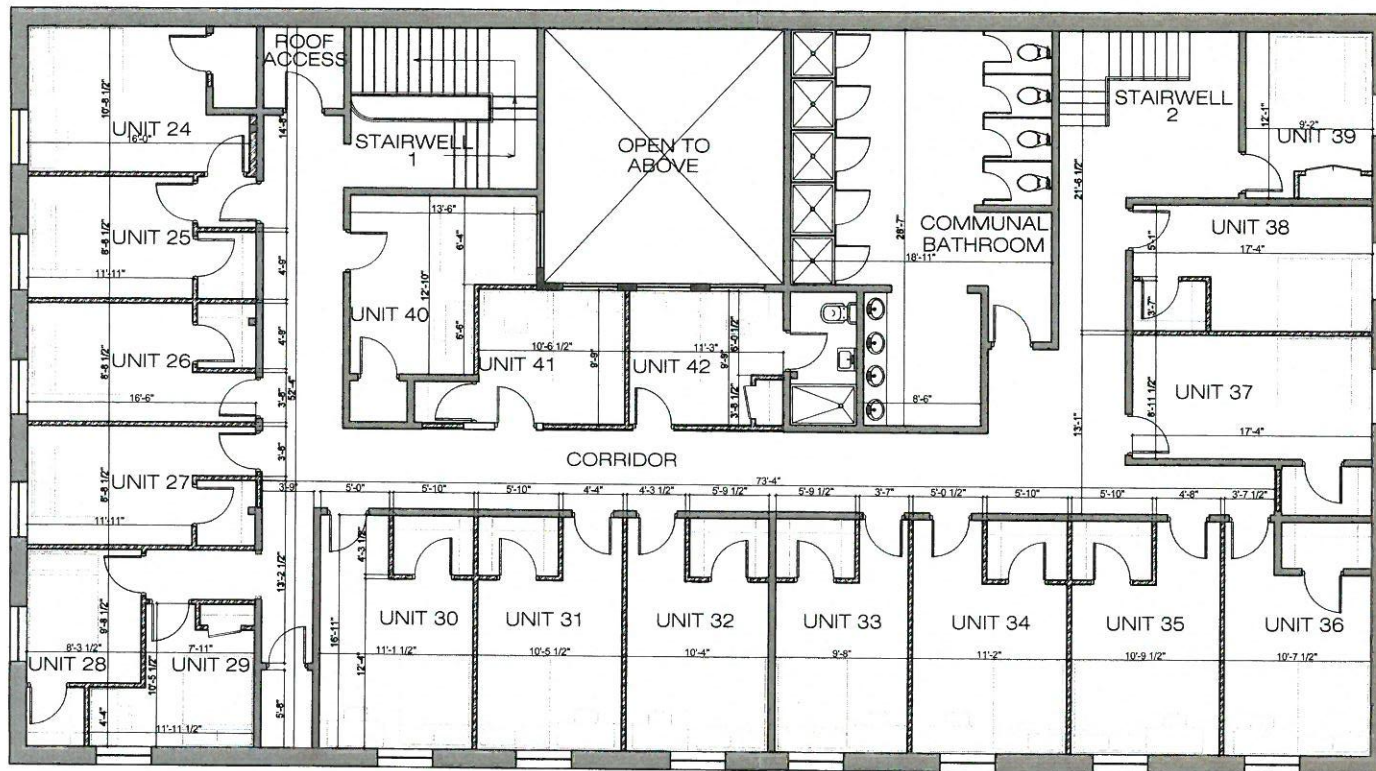

**WALL TYPE KEY**

	EXISTING WALL TO REMAIN
	NEW INTERIOR PARTITION

DATE	ISSUE/REVISION
06/01/2021	PROPOSED LAYOUTS

**HERBER DESIGN**  
ARCHITECTURE + INTERIORS  
800 TEJASQUE DR. SANTA PAULA, CA 90067 T: 310 426 0867

721 EAST 5TH STREET  
721 EAST 5TH ST. LOS ANGELES, CA 90013

REGISTERED  
HERBER DESIGN  
JACOB HERBER C35679  
800 TEJASQUE DR.  
SANTA PAULA, CA 90067  
T: 310 426 0867



DRAWING TITLE:  
PROPOSED  
THIRD FLOOR

DRAWING NUMBER:  
**A-1.03**

**EXHIBIT "A"**  
Page No. 4 of 4  
Case No. LA-2021-9890



PROPOSED THIRD FLOOR SCALE 1/4" = 1'-0" 1