


INDEX SHEET

- SHEET 2, 3: PICO BLVD
- SHEET 4: LA LIVE WAY
- SHEET 5: CHICK HEARN CT
- SHEET 6: BOND ST AND PICO BLVD

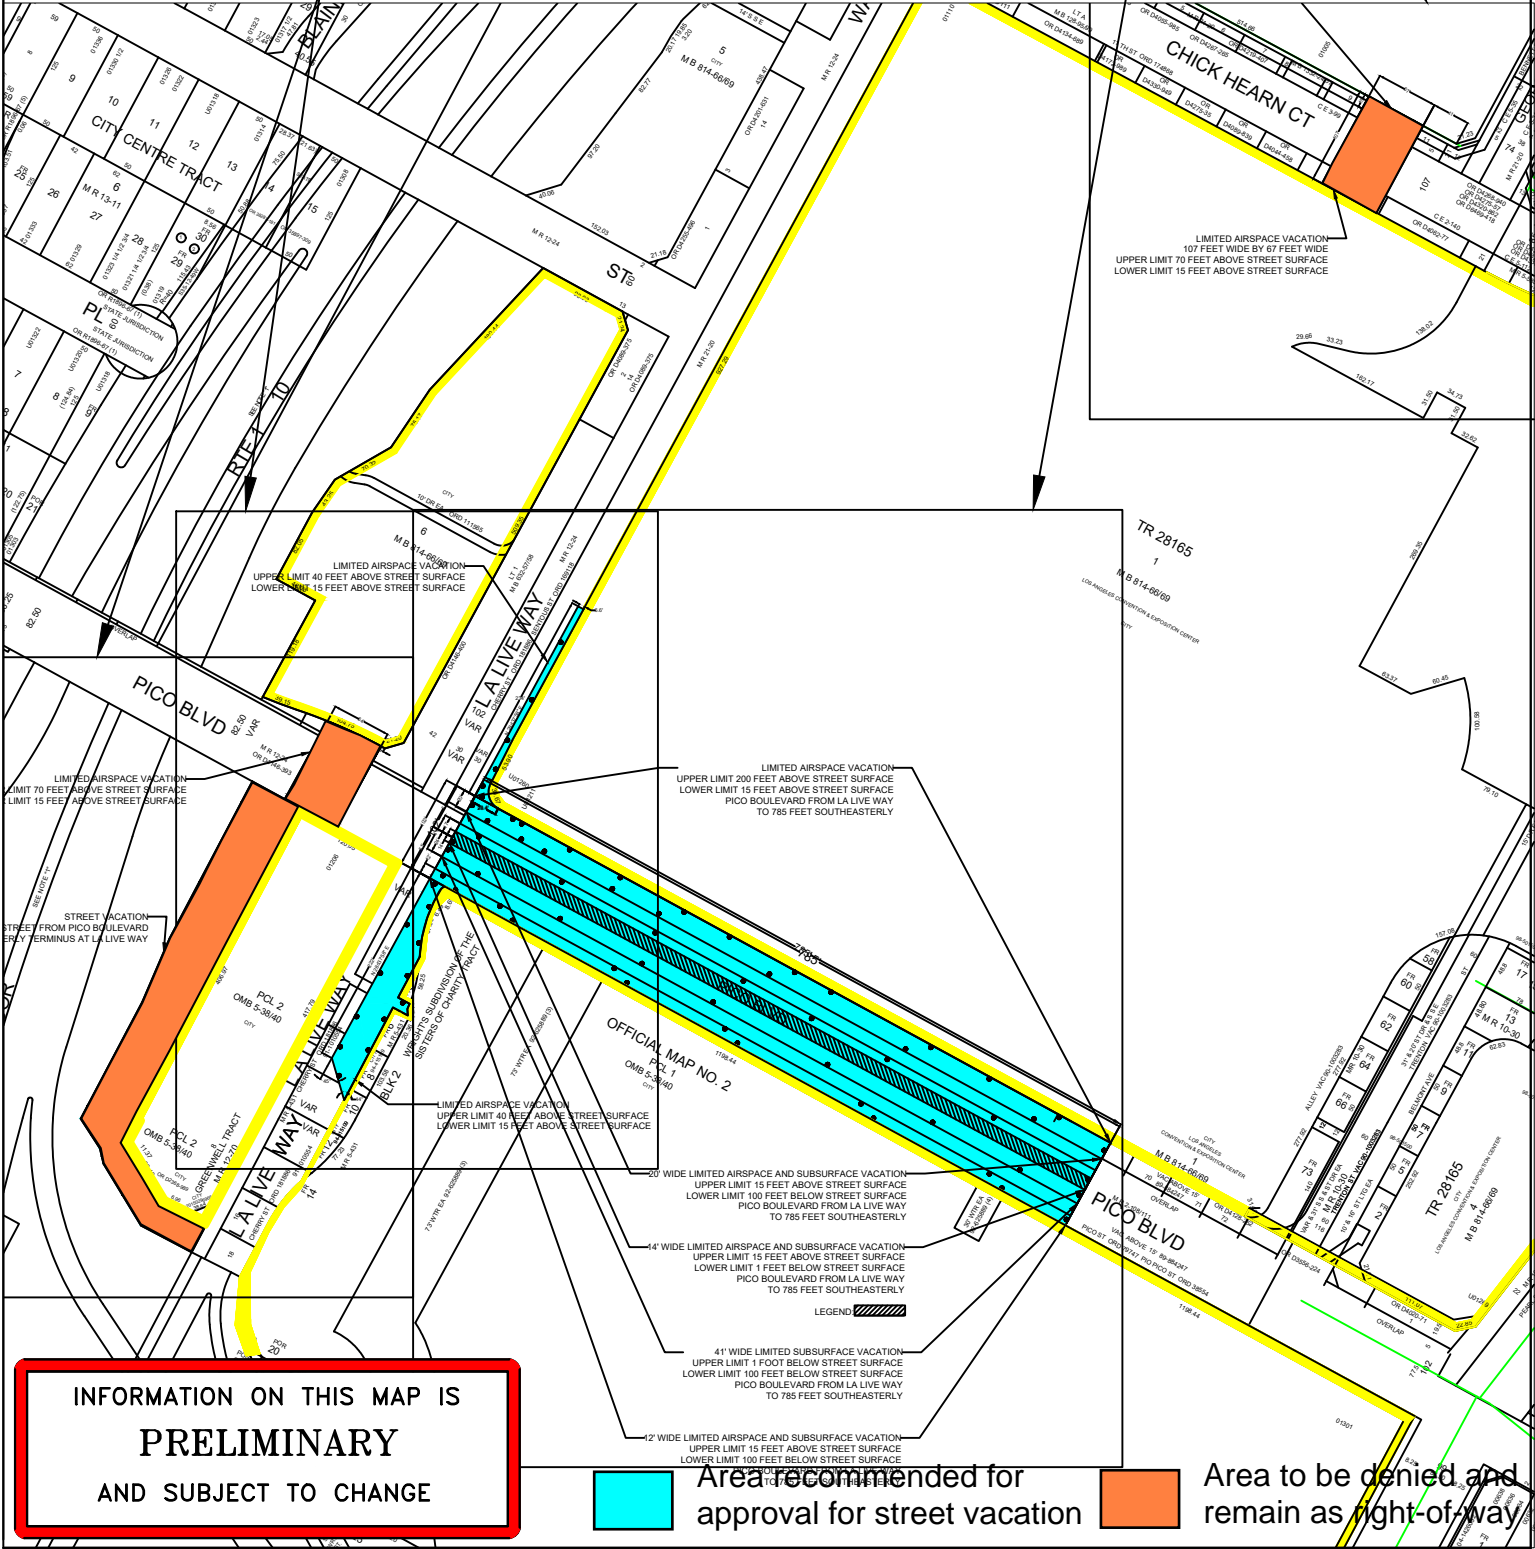

INFORMATION ON THIS MAP IS
PRELIMINARY
AND SUBJECT TO CHANGE

TITLE: PORTION OF PICO BOULEVARD, BOND STREET, CHICK HEARN COURT,
AND LA LIVE WAY (SUBSURFACE, AIRSPACE, AND STREET VACATION)


WORK ORDER NO. VAC- E1401376
COUNCIL FILE NO. 21-0458
COUNCIL DIST. 9 DIV. INDEX 112
ENG. DIST. CENTRAL T.G. 634-C5, D5
DISTRICT MAP 127-5A205-9




DEPT. OF PUBLIC WORKS

BUREAU OF ENGINEERING

CITY OF LOS ANGELES

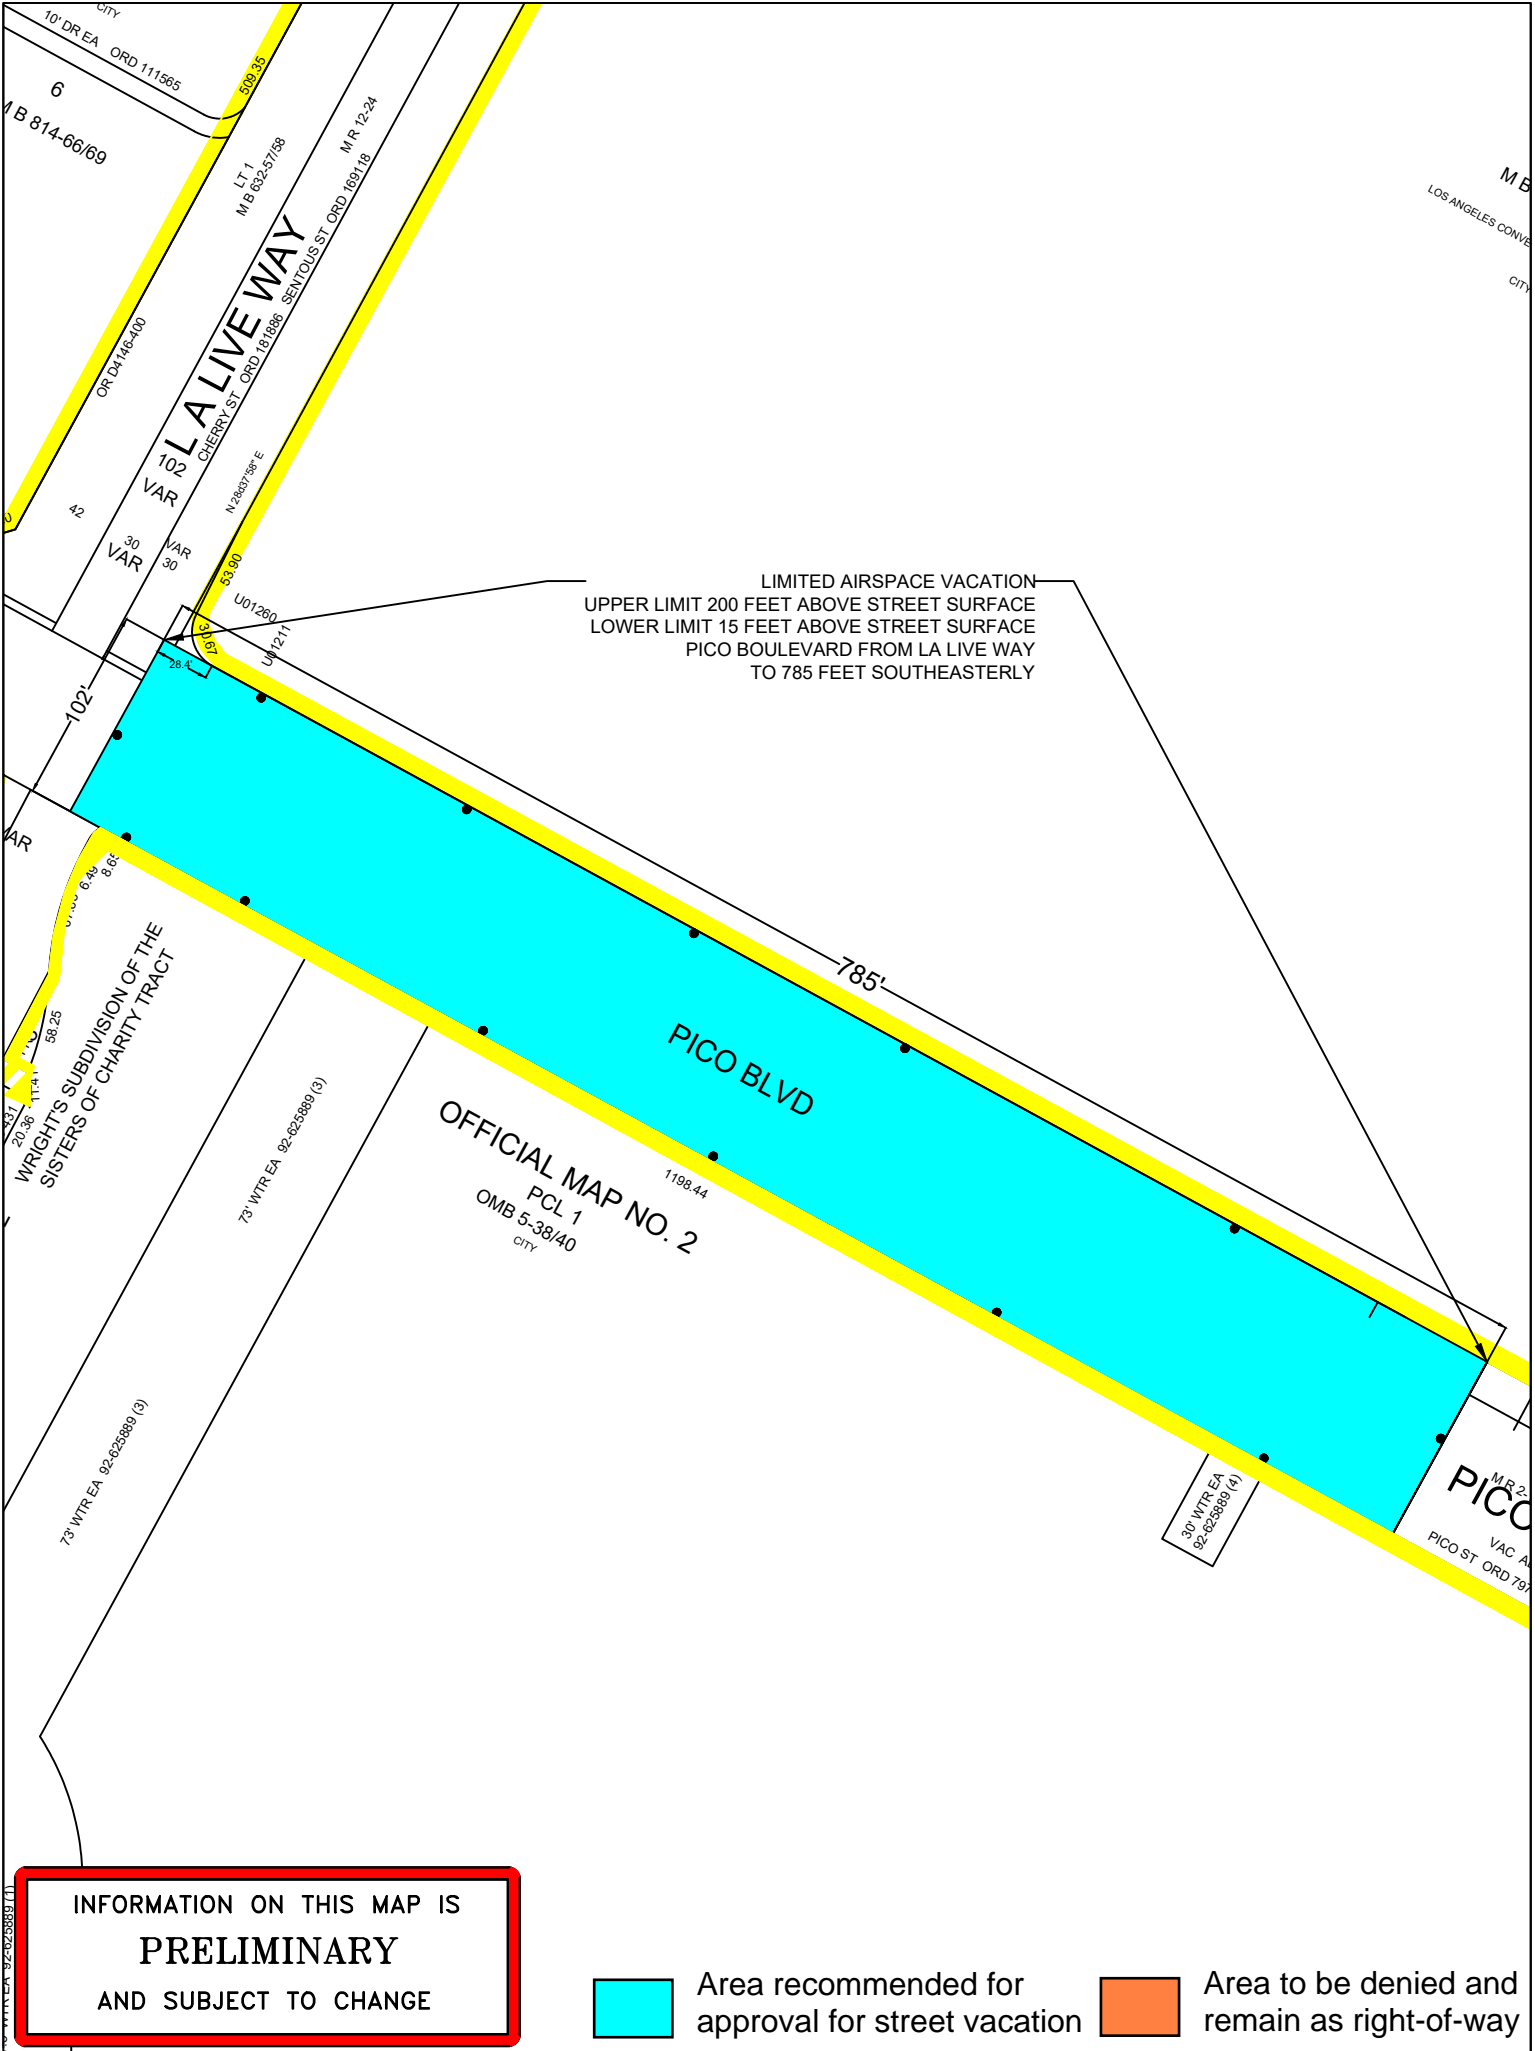

TITLE: PORTION OF PICO BOULEVARD, BOND STREET, CHICK HEARN COURT, AND LA LIVE WAY (SUBSURFACE, AIRSPACE, AND STREET VACATION)		
WORK ORDER NO. VAC- E1401376 COUNCIL FILE NO. 21-0458 COUNCIL DIST. 9 DIV. INDEX 112 ENG. DIST. CENTRAL T.G. 634-C5, D5 DISTRICT MAP 127-5A205-9		DEPT. OF PUBLIC WORKS BUREAU OF ENGINEERING CITY OF LOS ANGELES

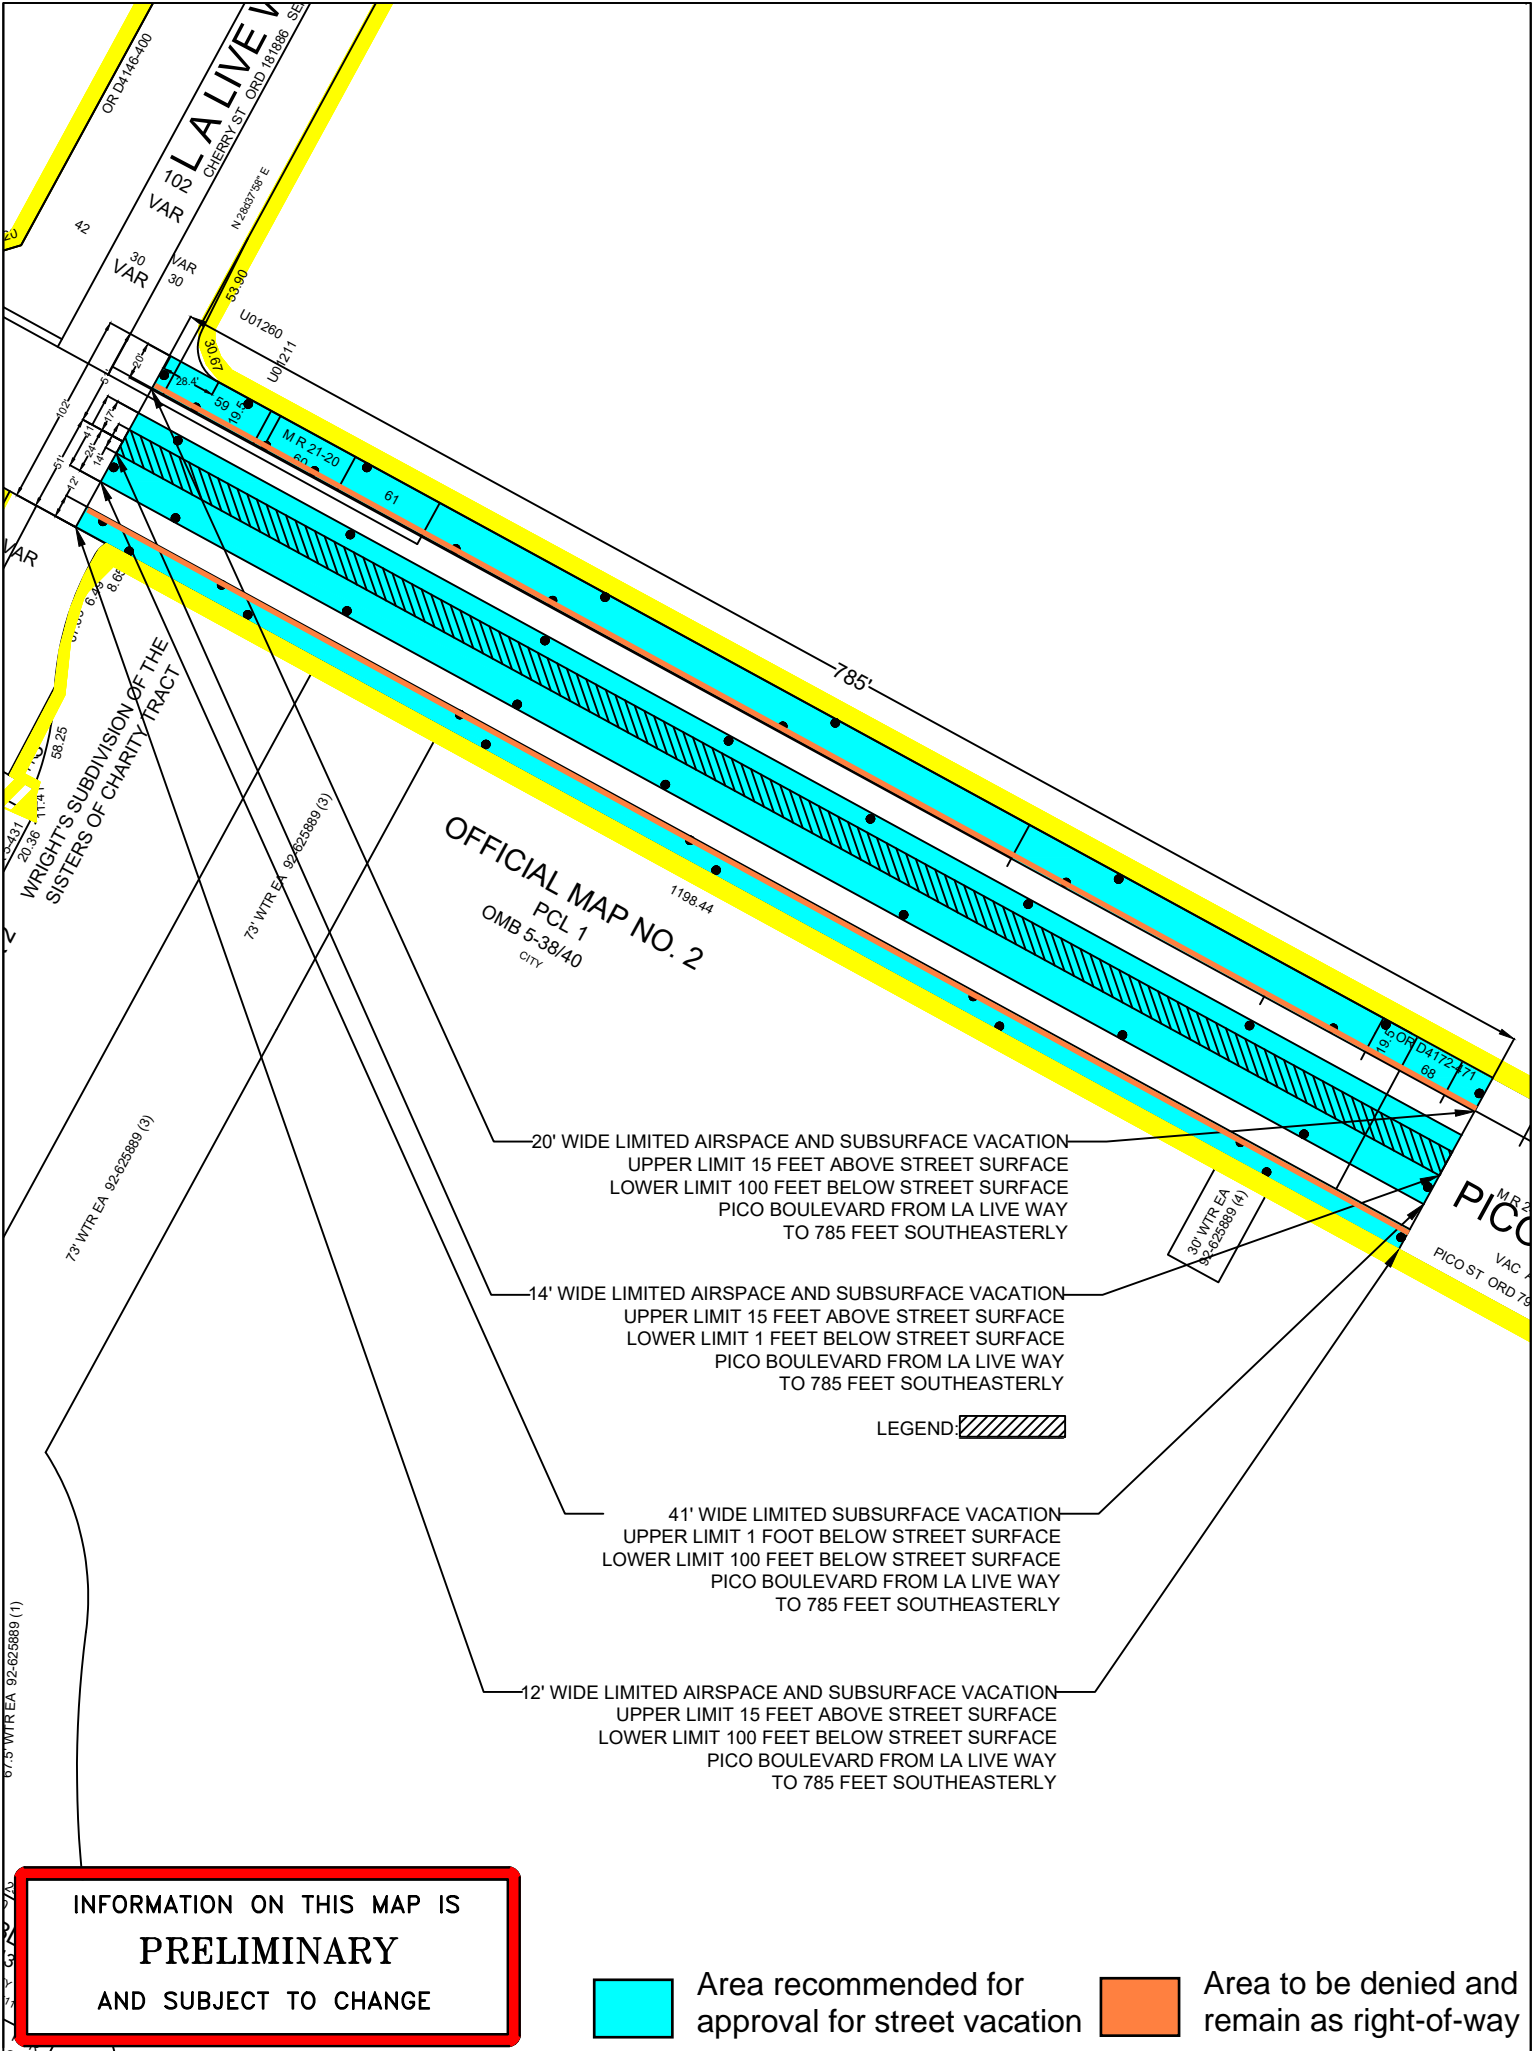


TITLE: PORTION OF PICO BOULEVARD, BOND STREET, CHICK HEARN COURT, AND LA LIVE WAY (SUBSURFACE, AIRSPACE, AND STREET VACATION)

WORK ORDER NO. VAC- E1401376
COUNCIL FILE NO. 21-0458
COUNCIL DIST. 9 DIV. INDEX 112
ENG. DIST. CENTRAL T.G. 634-C5, D5
DISTRICT MAP 127-5A205-9



DEPT. OF PUBLIC WORKS
BUREAU OF ENGINEERING
CITY OF LOS ANGELES

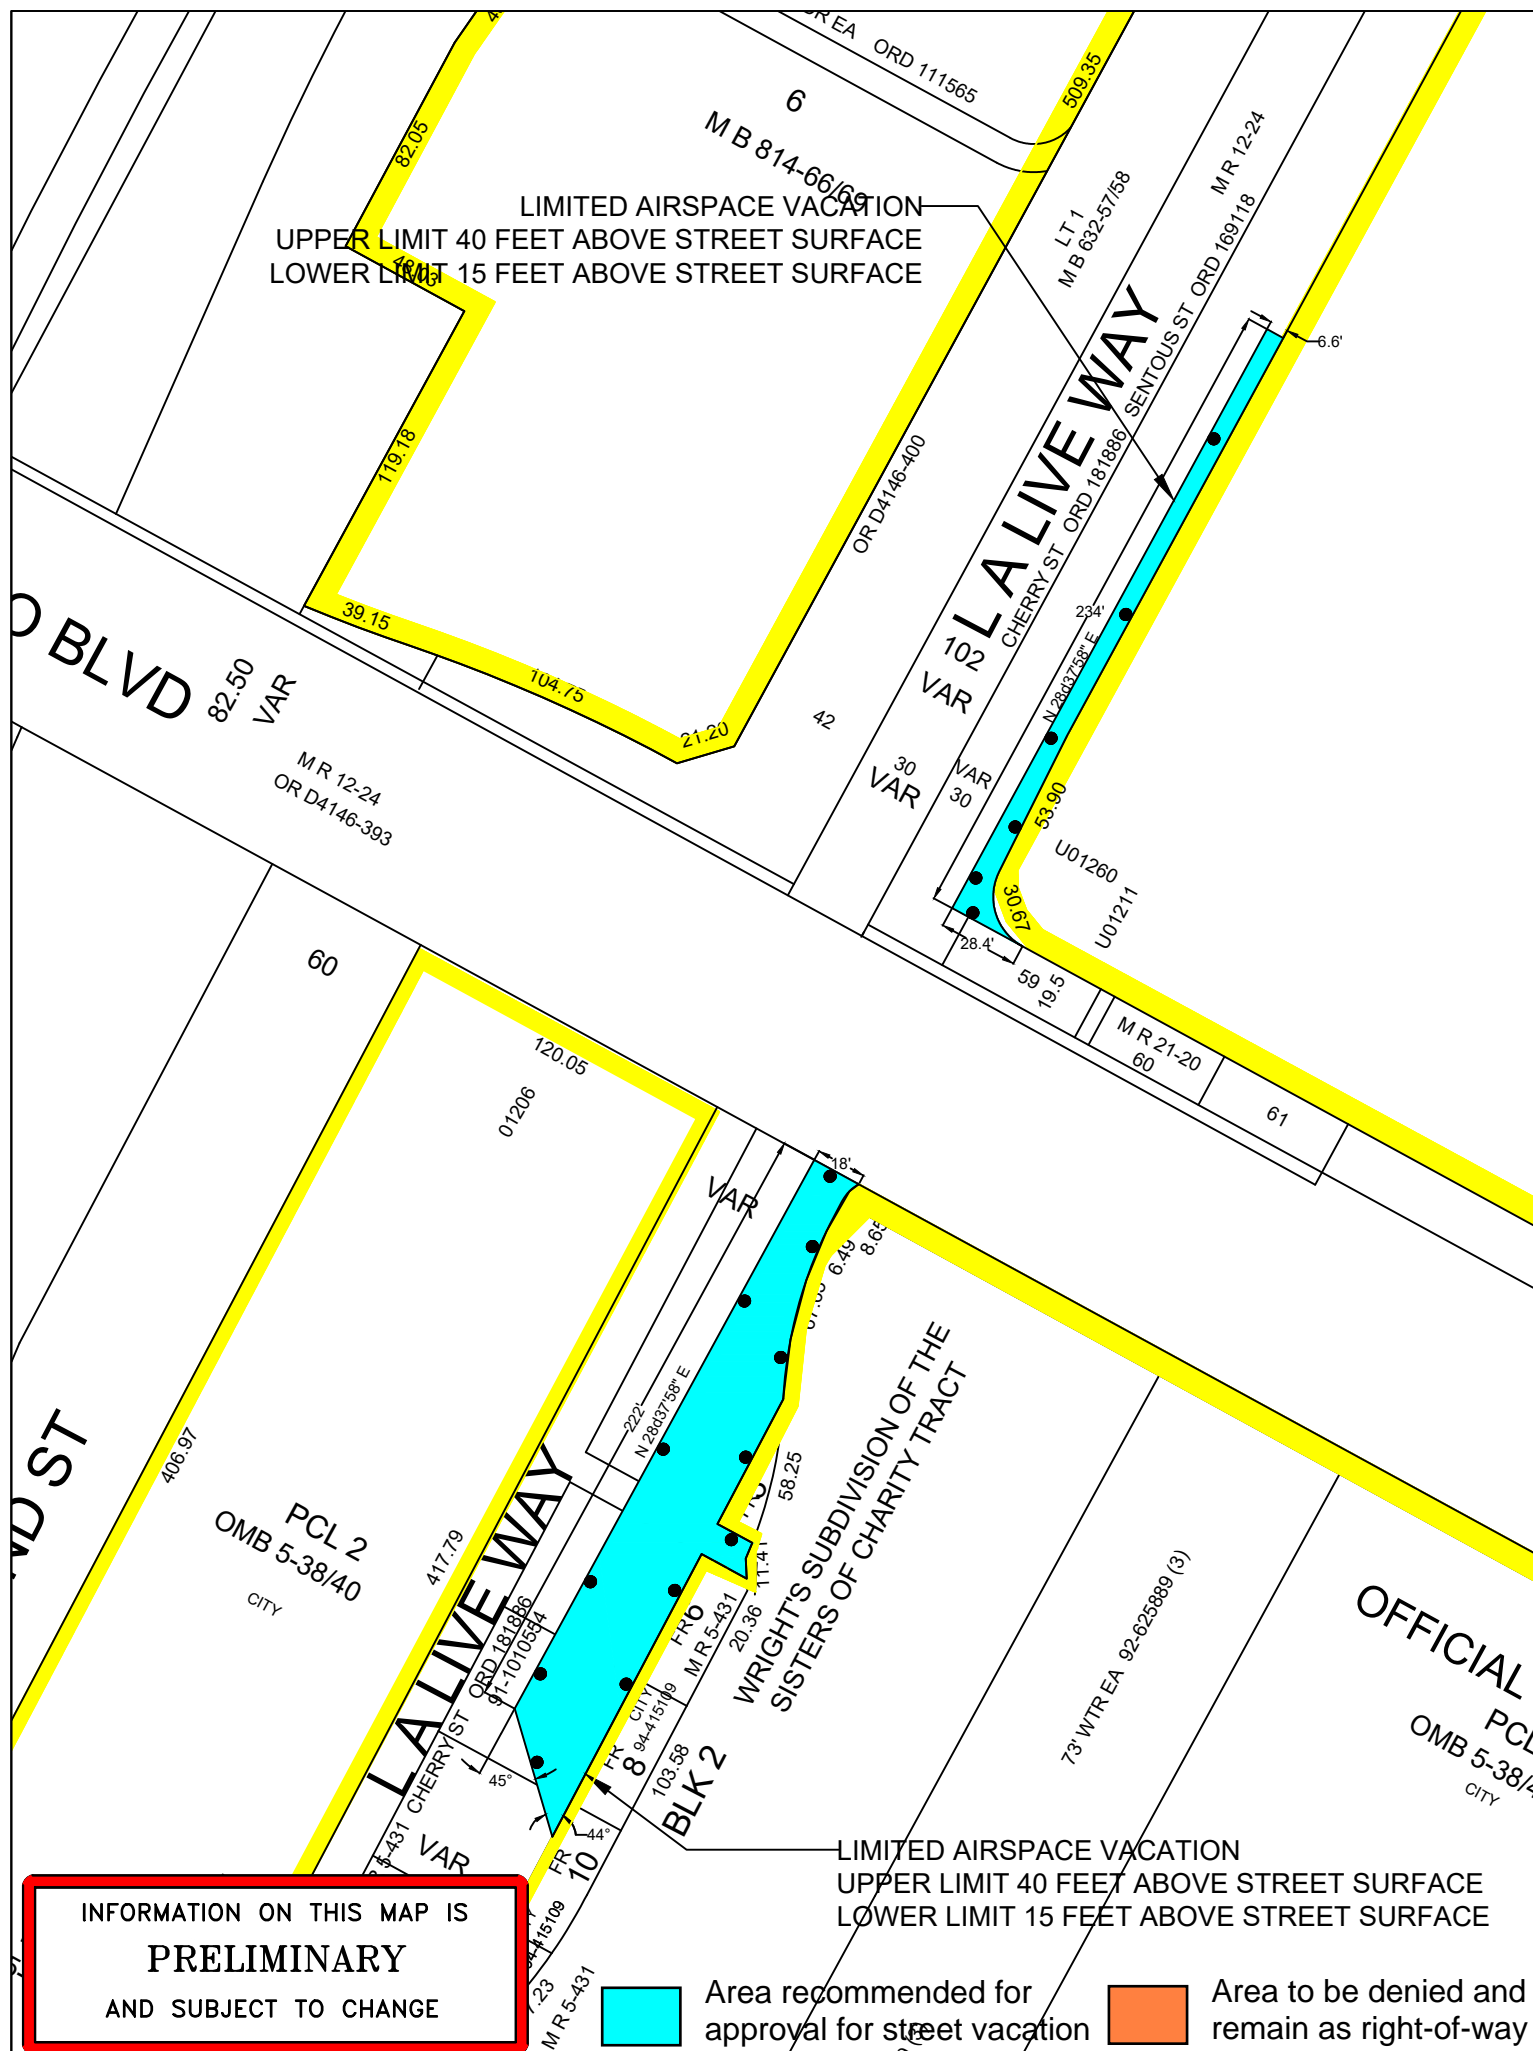

TITLE: PORTION OF PICO BOULEVARD, BOND STREET, CHICK HEARN COURT,
AND LA LIVE WAY (SUBSURFACE, AIRSPACE, AND STREET VACATION)


WORK ORDER NO. VAC- E1401376
COUNCIL FILE NO. 21-0458
COUNCIL DIST. 9 DIV. INDEX 112
ENG. DIST. CENTRAL T.G. 634-C5, D5
DISTRICT MAP 127-5A205-9



DEPT. OF PUBLIC WORKS

BUREAU OF ENGINEERING



CITY OF LOS ANGELES

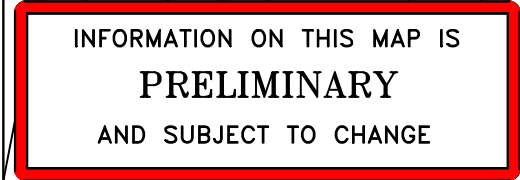

WORK ORDER NO. VAC- E1401376
COUNCIL FILE NO. 21-0458
COUNCIL DIST. 9 DIV. INDEX 112
ENG. DIST. CENTRAL T.G. 634-C5, D5
DISTRICT MAP 127-5A205-9




• • •

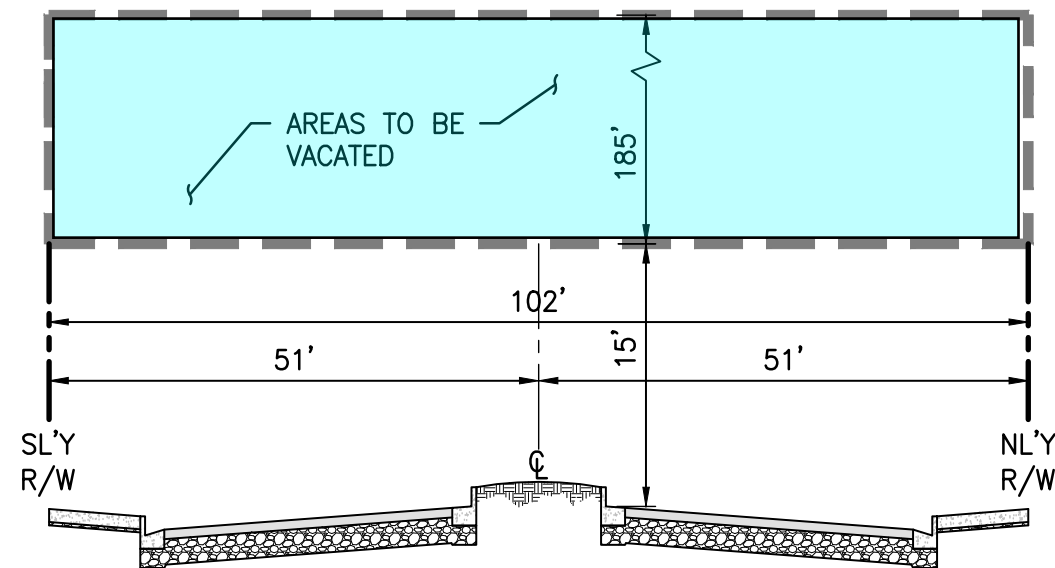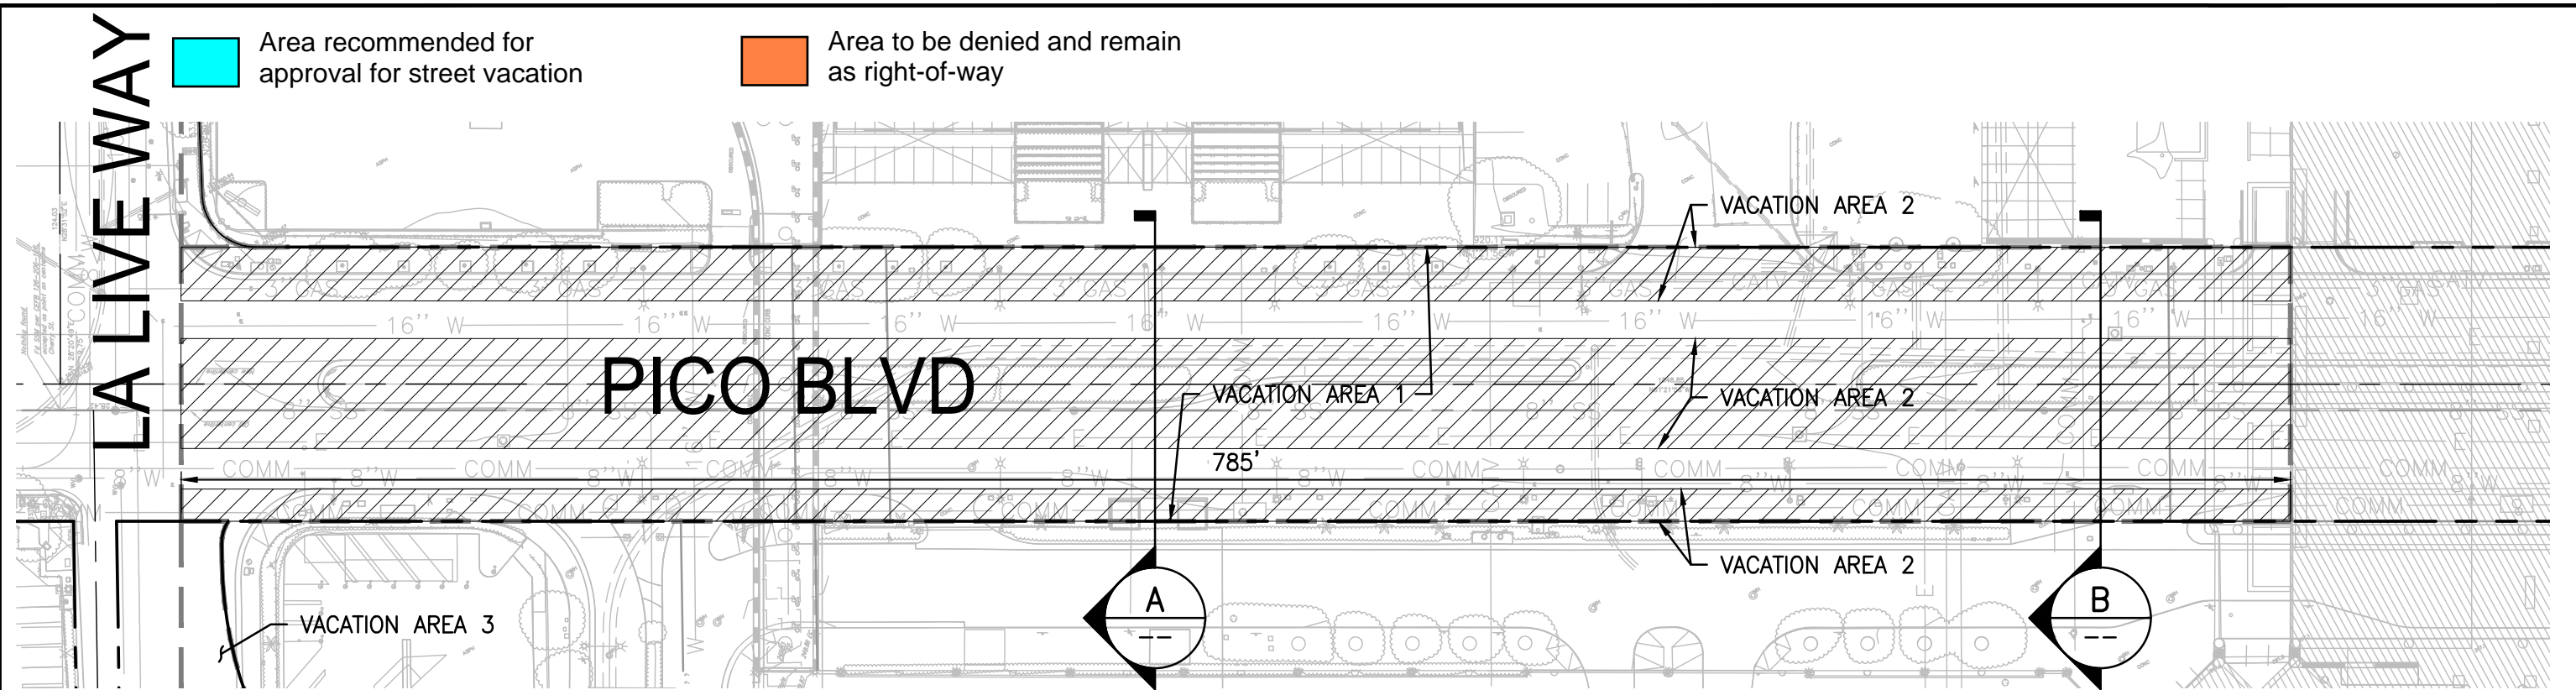

A VACATION AREA 1 – PICO BOULEVARD
N.T.S.

LEGEND

- — — — — LIMIT OF VACATION AREA
- — — — — RIGHT-OF-WAY LINE
- — — — — CENTER LINE

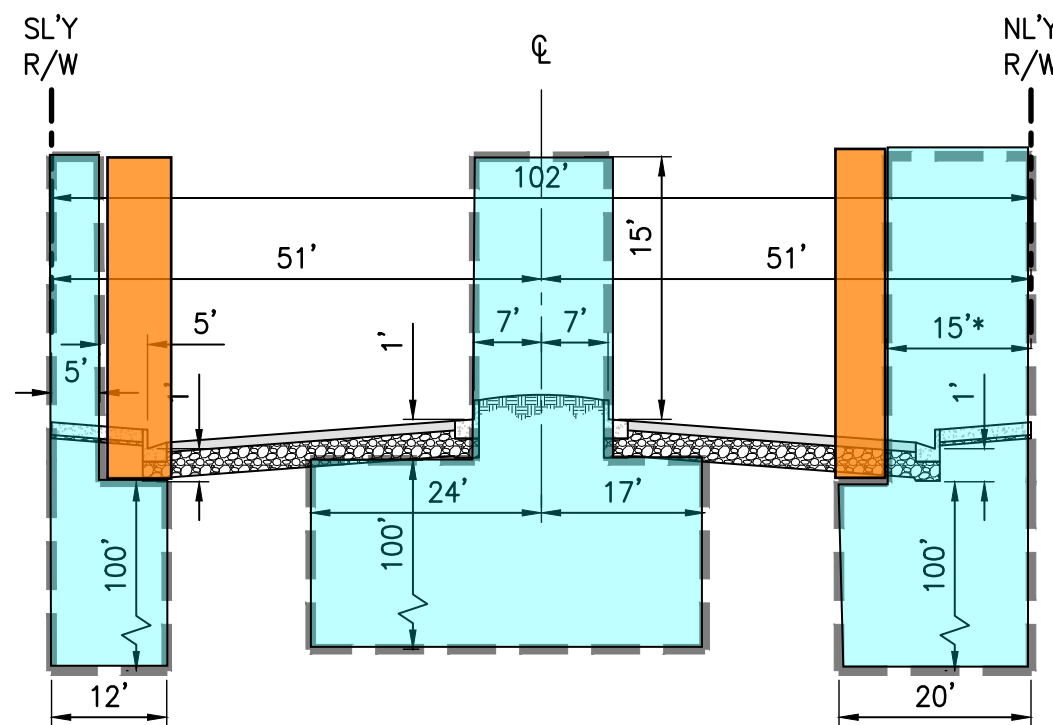

*NOTE: STRUCTURAL COLUMNS WILL BE COORDINATED WITH PROPOSED PICO BLVD STREET IMPROVEMENT TO ACCOMMODATE ADA COMPLIANT SIDEWALK.

B VACATION AREA 2 – PICO BOULEVARD
N.T.S.



0 30' 60'
SCALE: 1"=60'



LOS ANGELES
CONVENTION CENTER

kpff

700 South Flower Street
Suite 2100
Los Angeles, CA 90017
O: 213.418.0201
F: 213.266.5294
www.kpff.com




LALIVE WAY

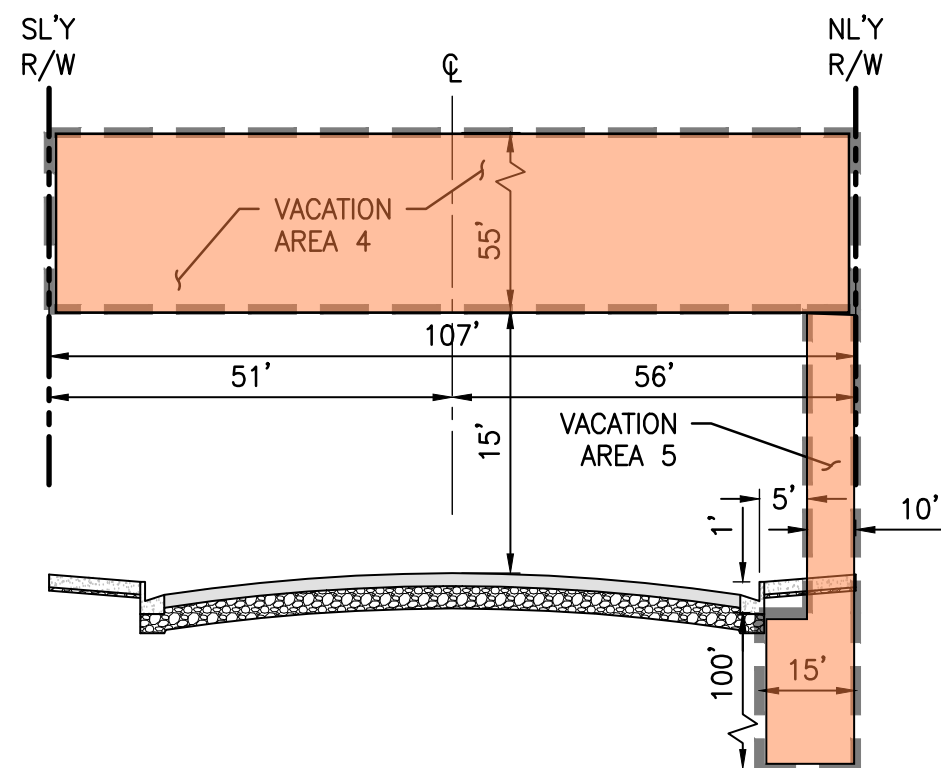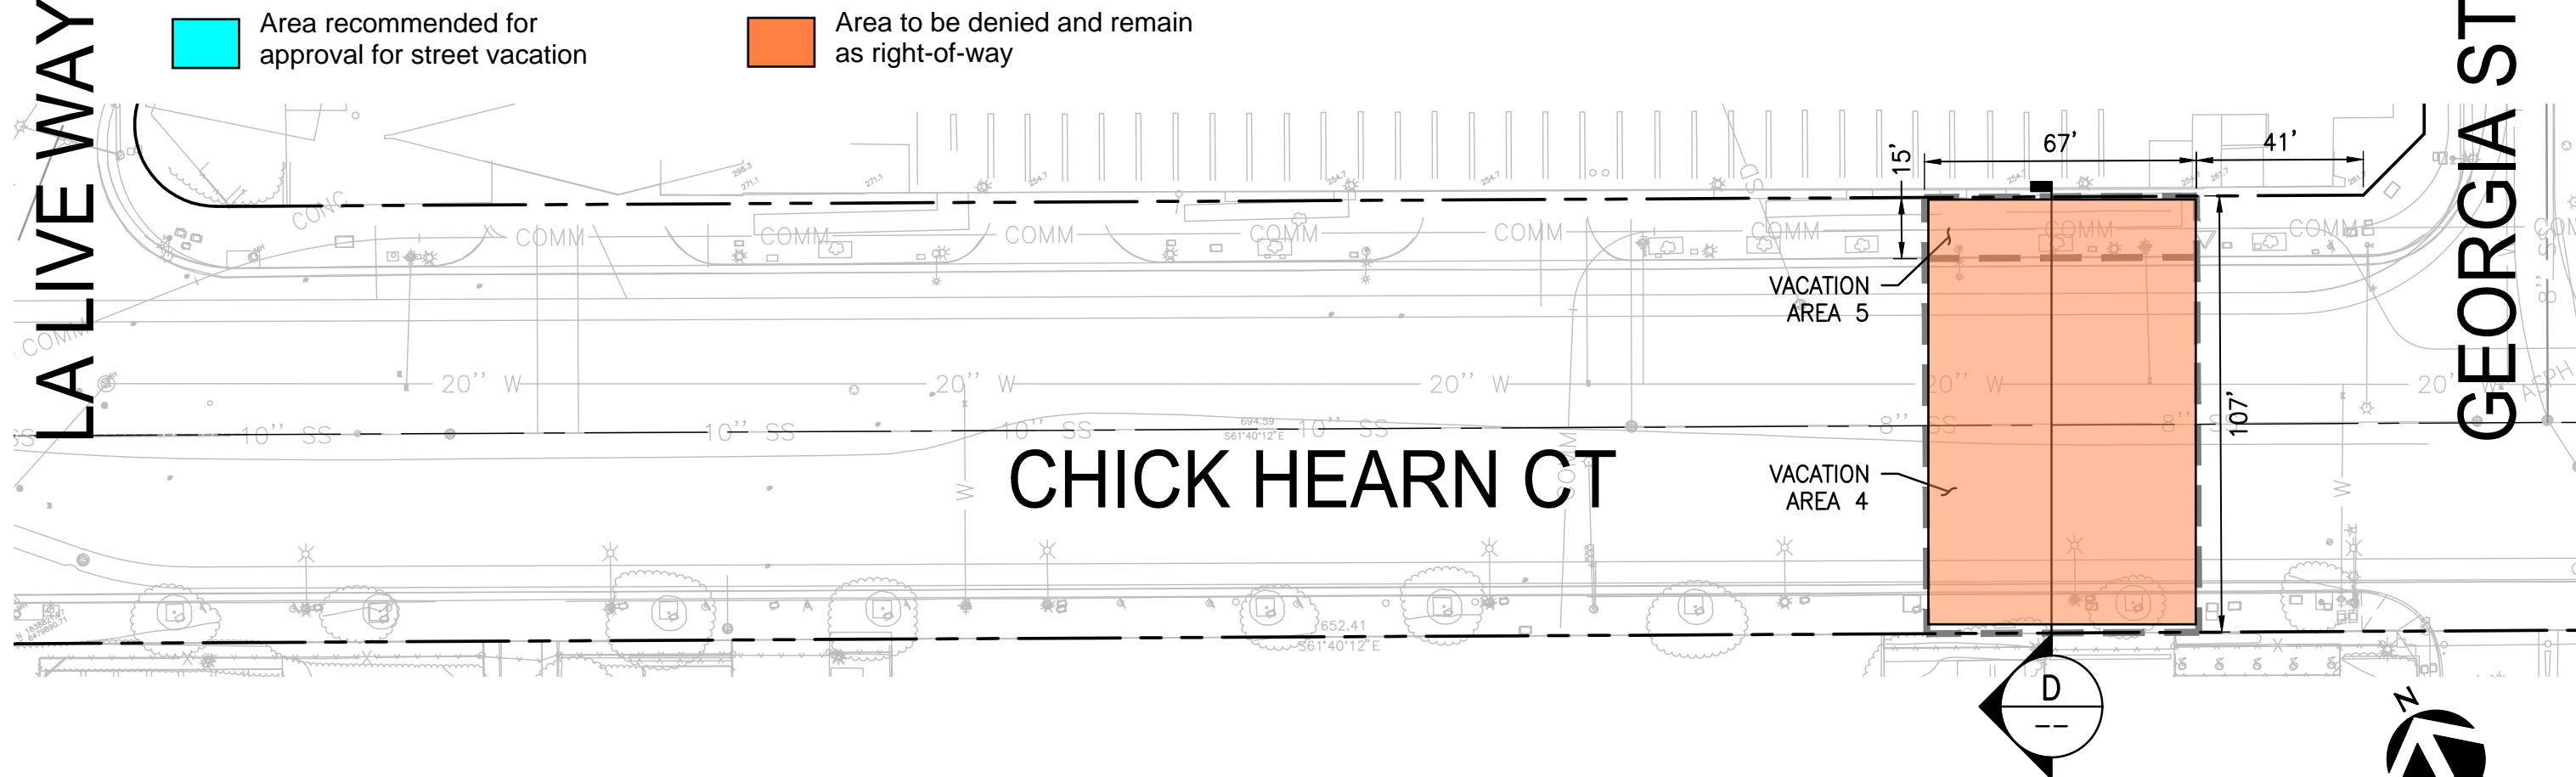GEORGIA ST



D VACATION AREA 4 & 5 – CHICK HEARN COURT
-- N.T.S.

LEGEND

-  LIMIT OF VACATION AREA
 RIGHT-OF-WAY LINE
 CENTER LINE

LOS ANGELES
CONVENTION CENTER

kpff





700 South Flower Street
Suite 2100
Los Angeles, CA 90017
O: 213.418.0201
F: 213.266.5294
www.kpff.com



Area recommended for approval for street vacation



Area to be denied and remain as right-of-way

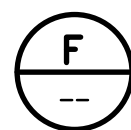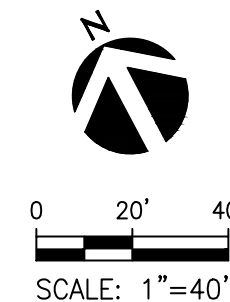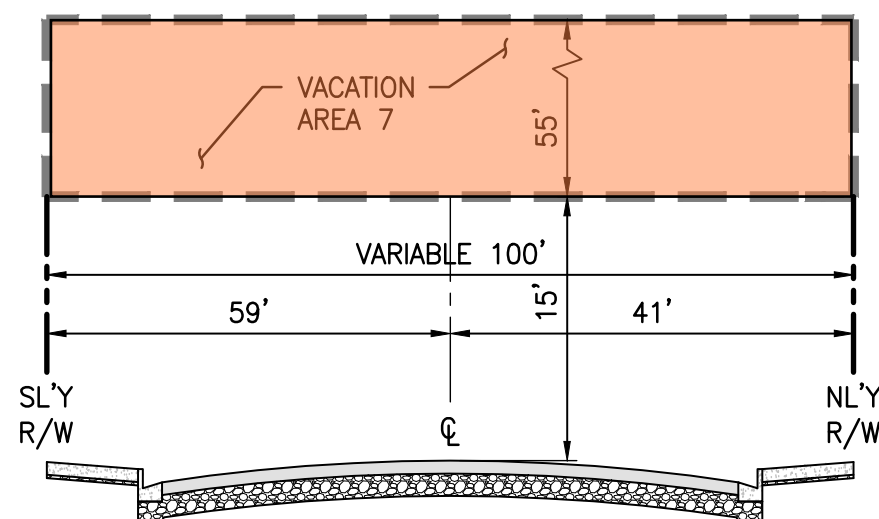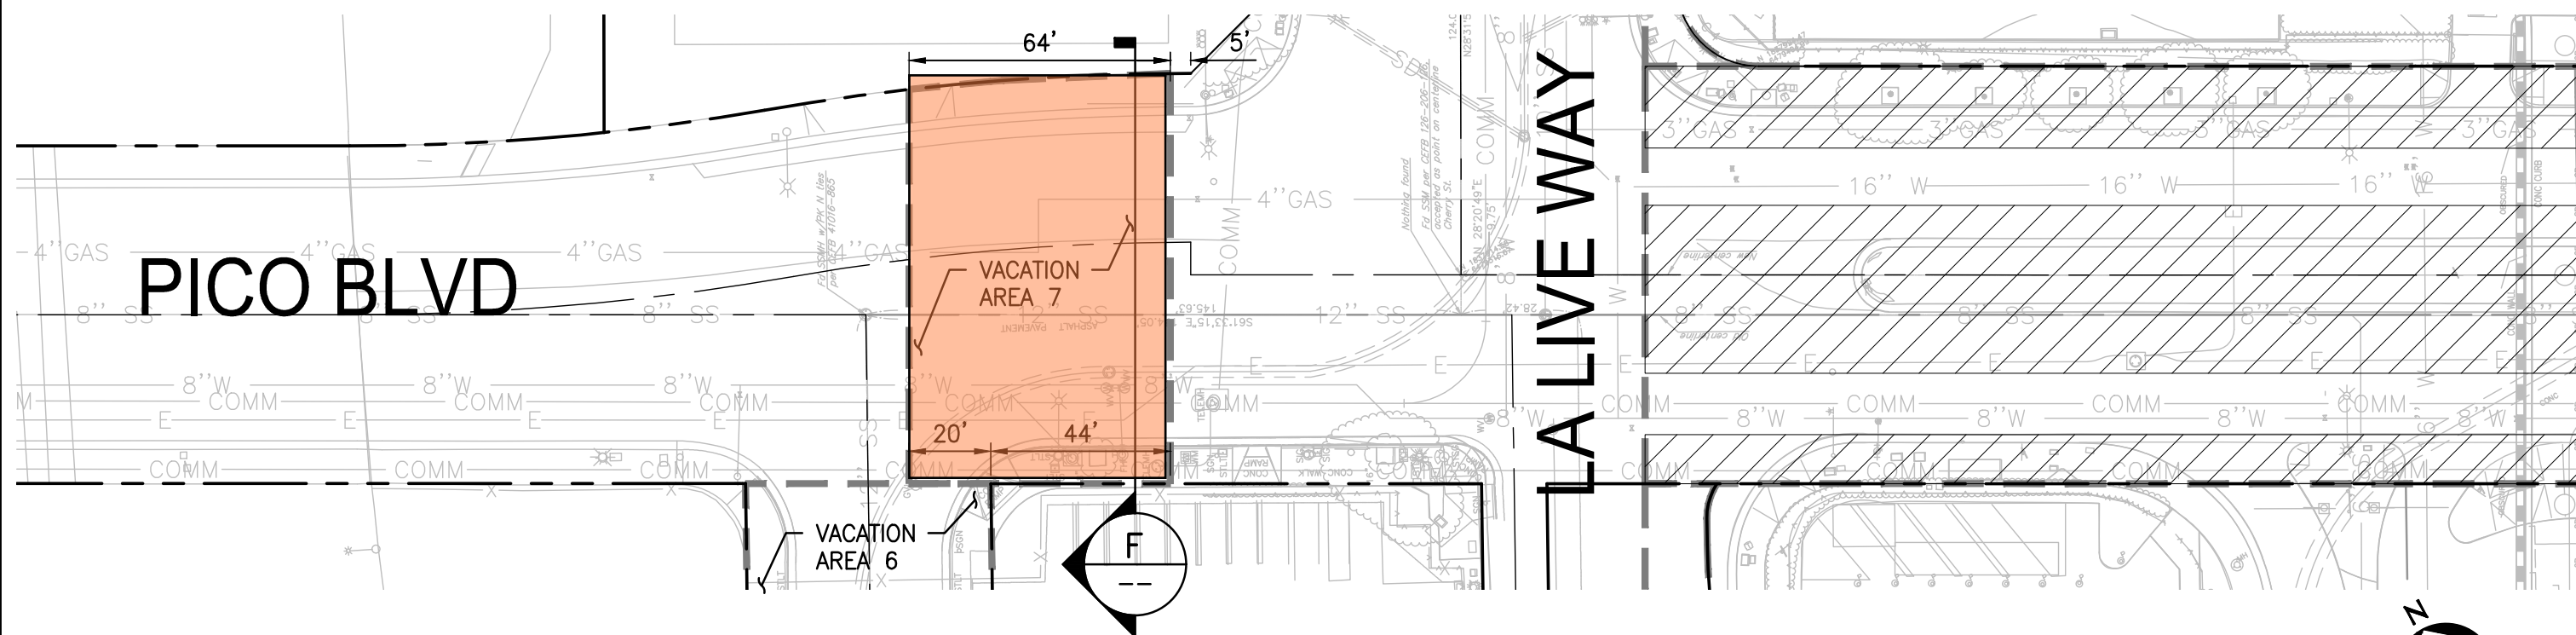

VACATION AREA 7 – PICO BLVD

N.T.S.

LEGEND

- LIMIT OF VACATION AREA
- - - RIGHT-OF-WAY LINE
- CENTER LINE

LOS ANGELES
CONVENTION CENTER

kpff

700 South Flower Street
Suite 2100
Los Angeles, CA 90017
O: 213.418.0201
F: 213.266.5294
www.kpff.com