


INDEX SHEET

SHEET 2, 3: PICO BLVD

SHEET 4: LA LIVE WAY

SHEET 5: CHICK HEARN CT

SHEET 6: BOND ST AND PICO BLVD

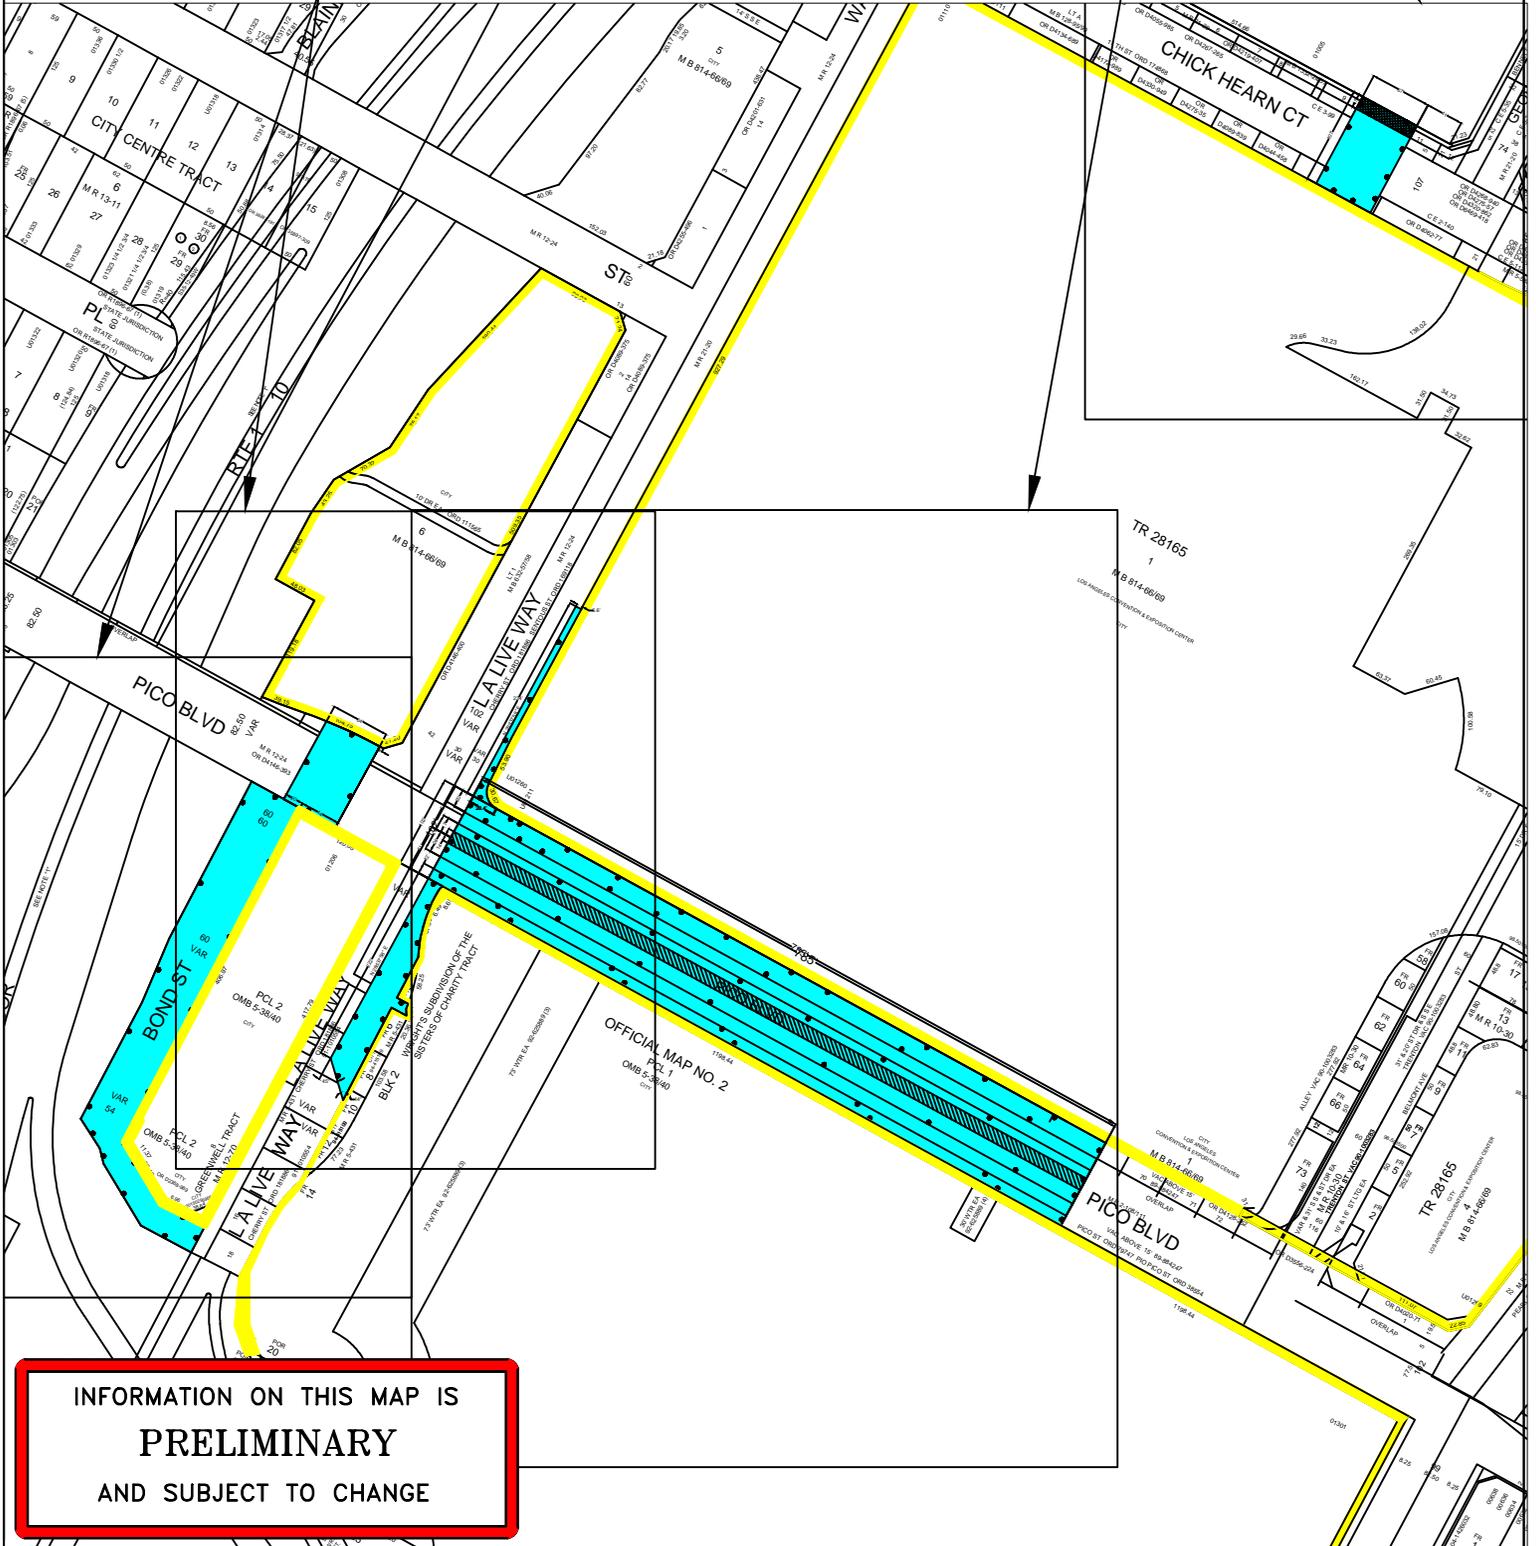


**TITLE:** PORTION OF PICO BOULEVARD, BOND STREET, CHICK HEARN COURT, AND LA LIVE WAY (SUBSURFACE, AIRSPACE, AND STREET VACATION)

WORK ORDER NO. VAC- E1401376  
 COUNCIL FILE NO. \_\_\_\_\_  
 COUNCIL DIST. 9 DIV. INDEX 112  
 ENG. DIST. CENTRAL T.G. 634-C5, D5  
 DISTRICT MAP 127-5A205-9



DEPT. OF PUBLIC WORKS  
 BUREAU OF ENGINEERING  
 CITY OF LOS ANGELES

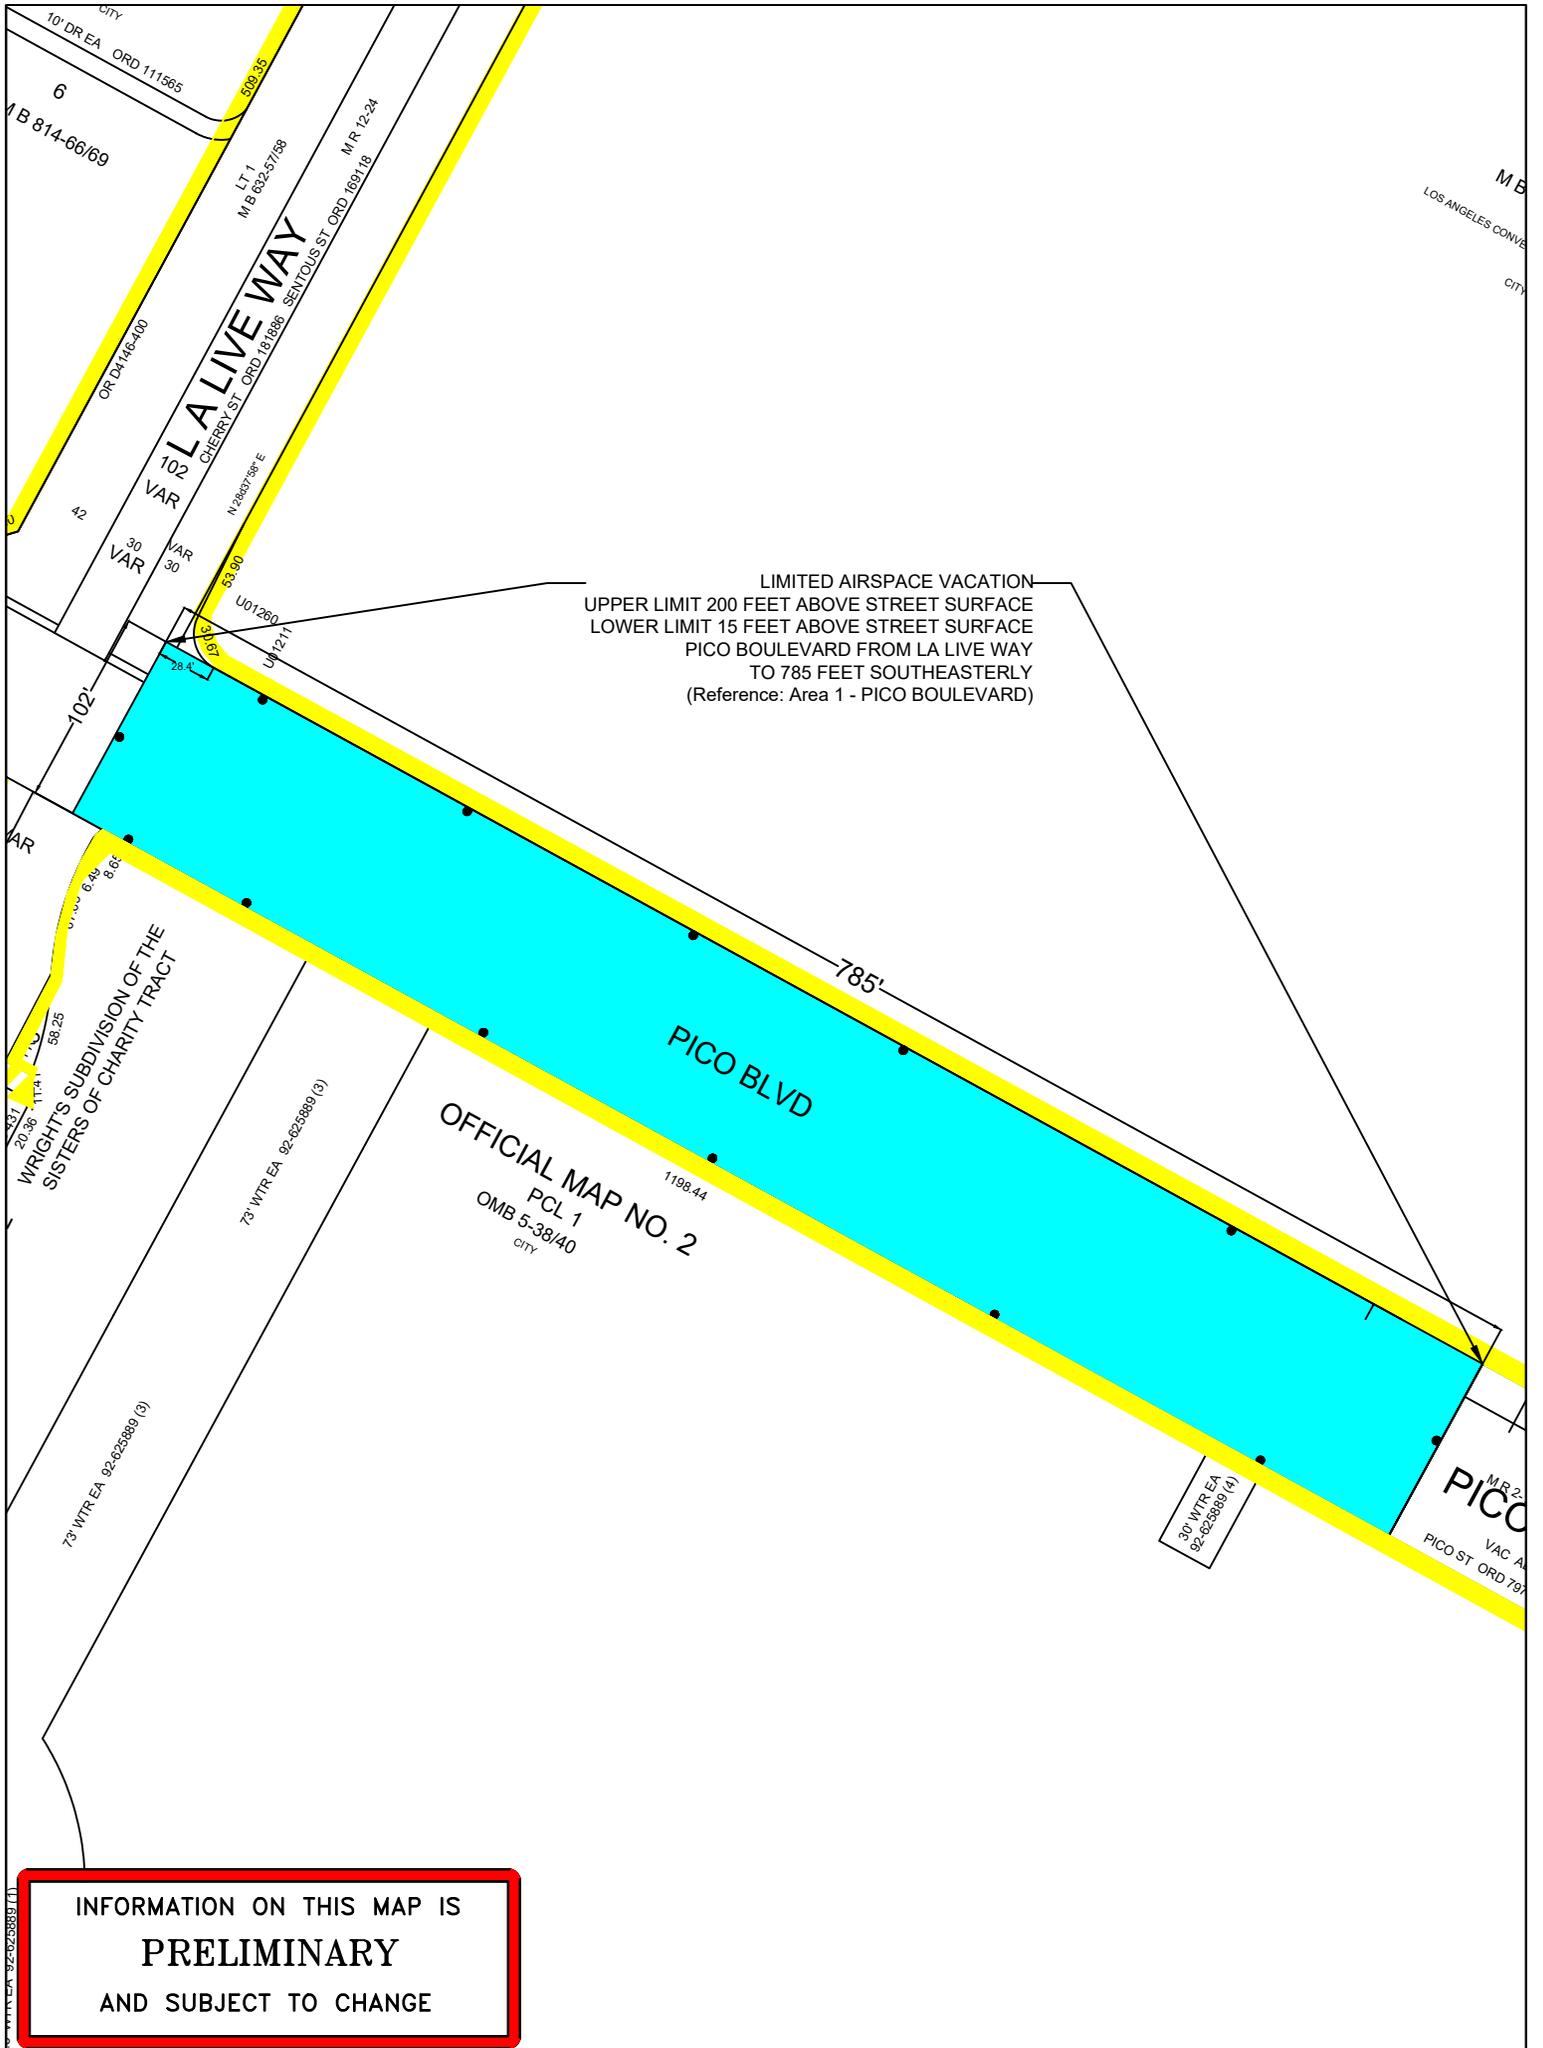


**TITLE:** PORTION OF PICO BOULEVARD, BOND STREET, CHICK HEARN COURT, AND LA LIVE WAY (SUBSURFACE, AIRSPACE, AND STREET VACATION)

WORK ORDER NO. VAC- E1401376  
 COUNCIL FILE NO. \_\_\_\_\_  
 COUNCIL DIST. 9 DIV. INDEX 112  
 ENG. DIST. CENTRAL T.G. 634-C5, D5  
 DISTRICT MAP 127-5A205-9



DEPT. OF PUBLIC WORKS  
 BUREAU OF ENGINEERING  
 CITY OF LOS ANGELES

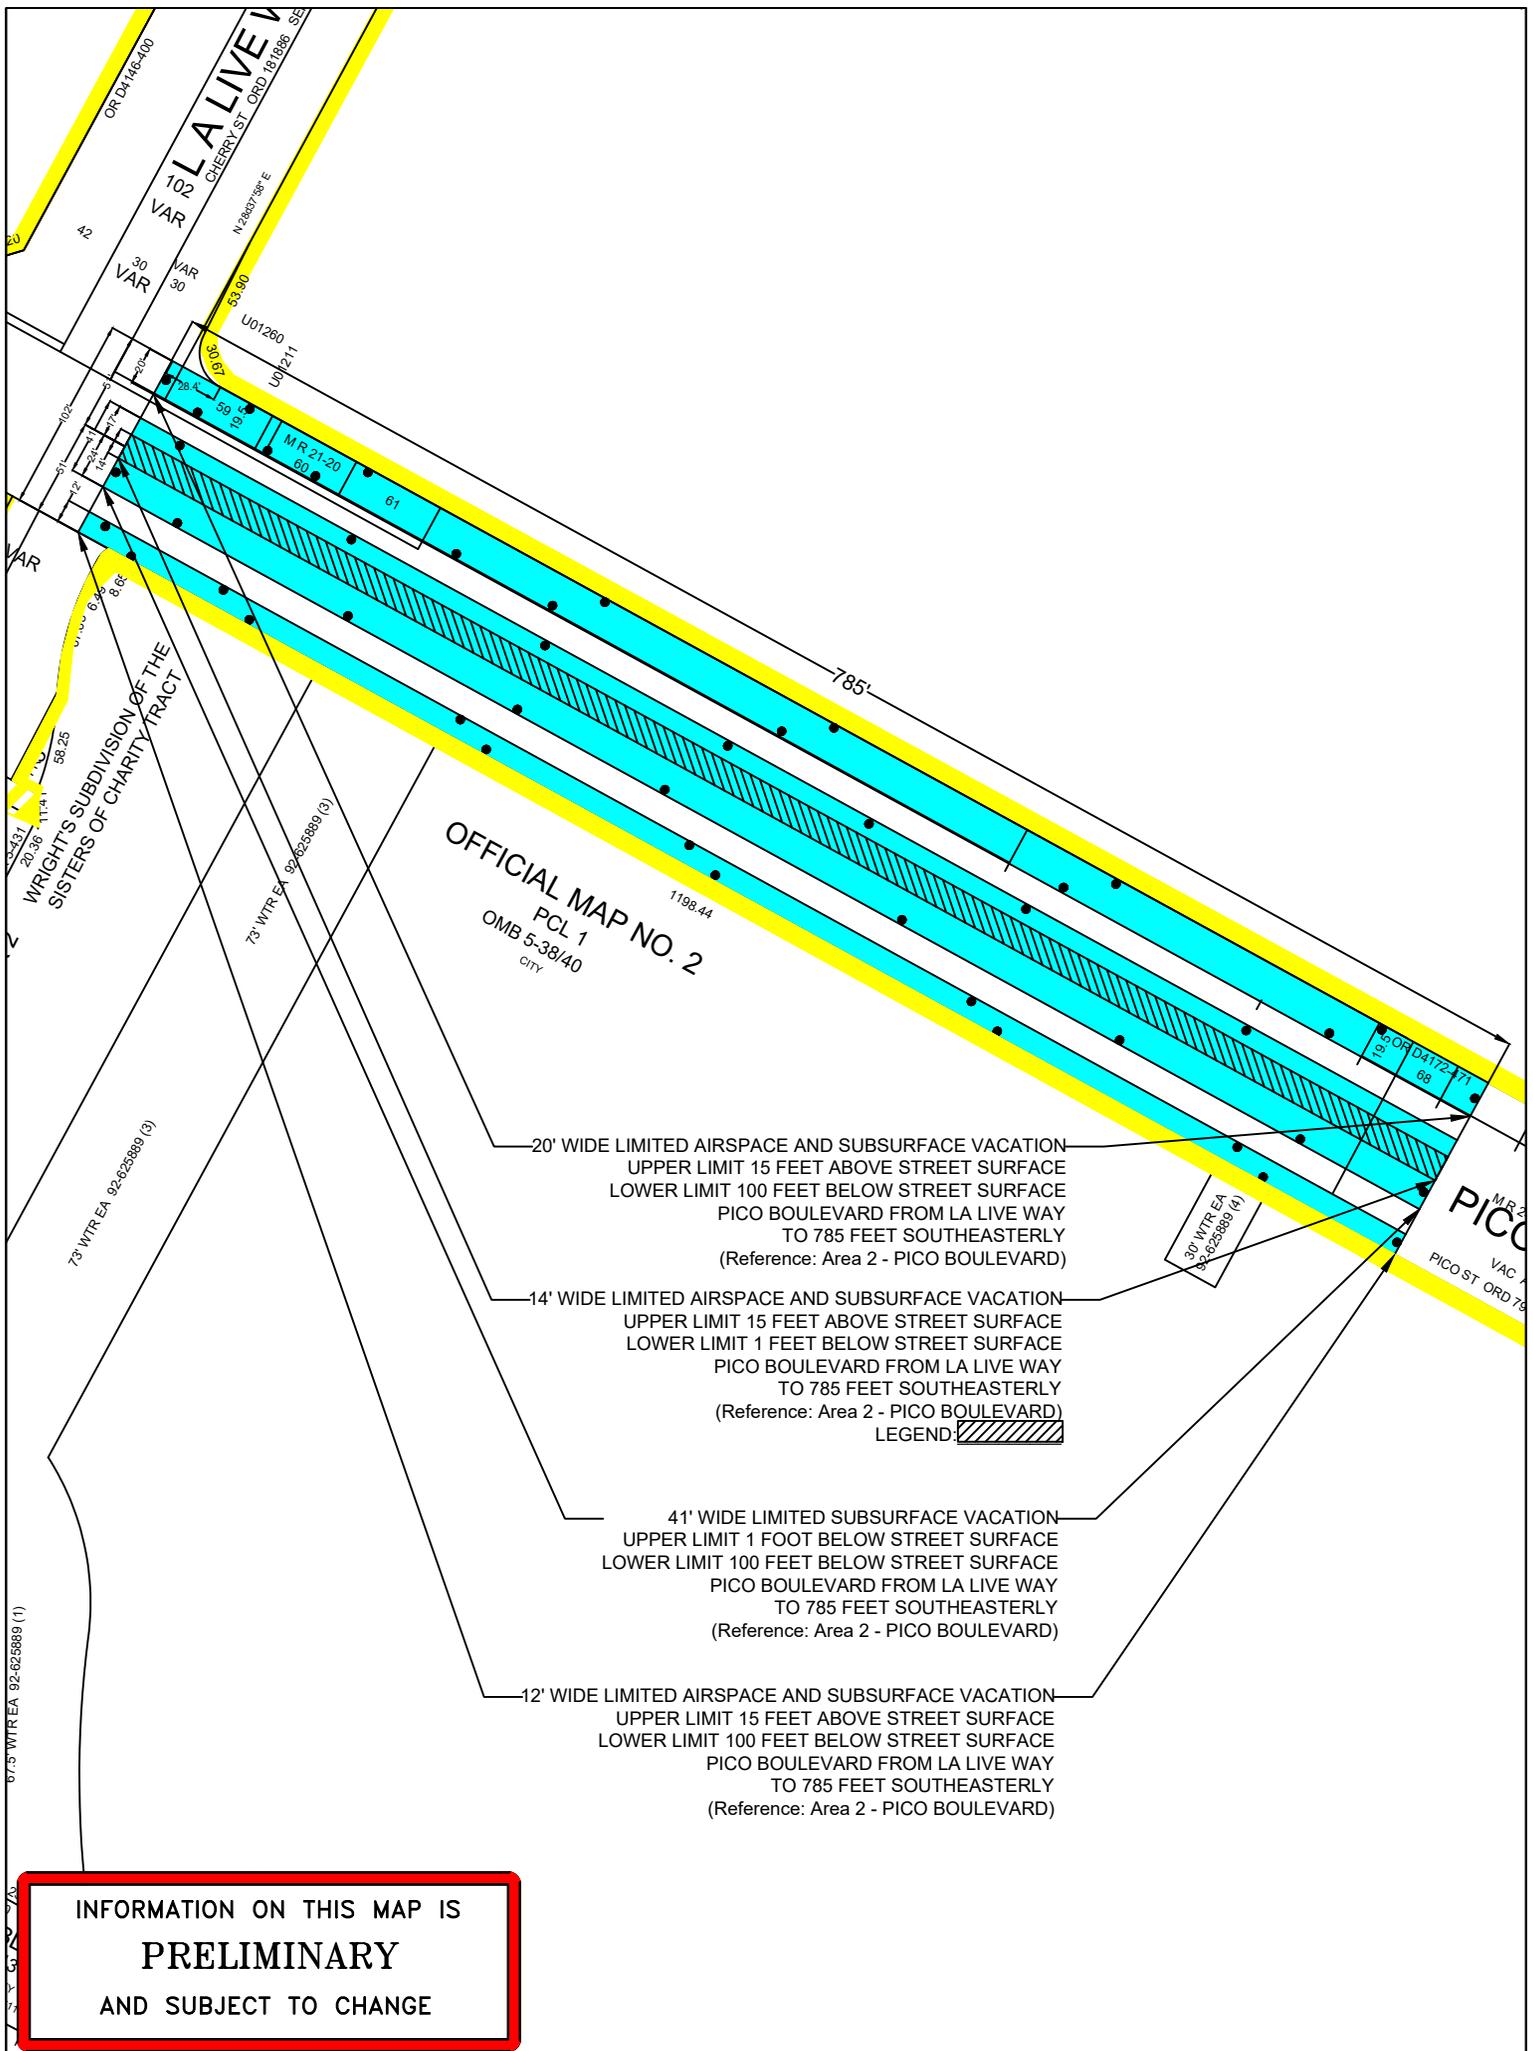

**TITLE:** PORTION OF PICO BOULEVARD, BOND STREET, CHICK HEARN COURT,  
AND LA LIVE WAY (SUBSURFACE, AIRSPACE, AND STREET VACATION)

WORK ORDER NO. VAC- E1401376  
 COUNCIL FILE NO. \_\_\_\_\_  
 COUNCIL DIST. 9 DIV. INDEX 112  
 ENG. DIST. CENTRAL T.G. 634-C5, D5  
 DISTRICT MAP 127-5A205-9



DEPT. OF PUBLIC WORKS  
 BUREAU OF ENGINEERING  
 CITY OF LOS ANGELES



